




LONGITUDINAL PROFILE (A1-1:500, A3-1:1000)

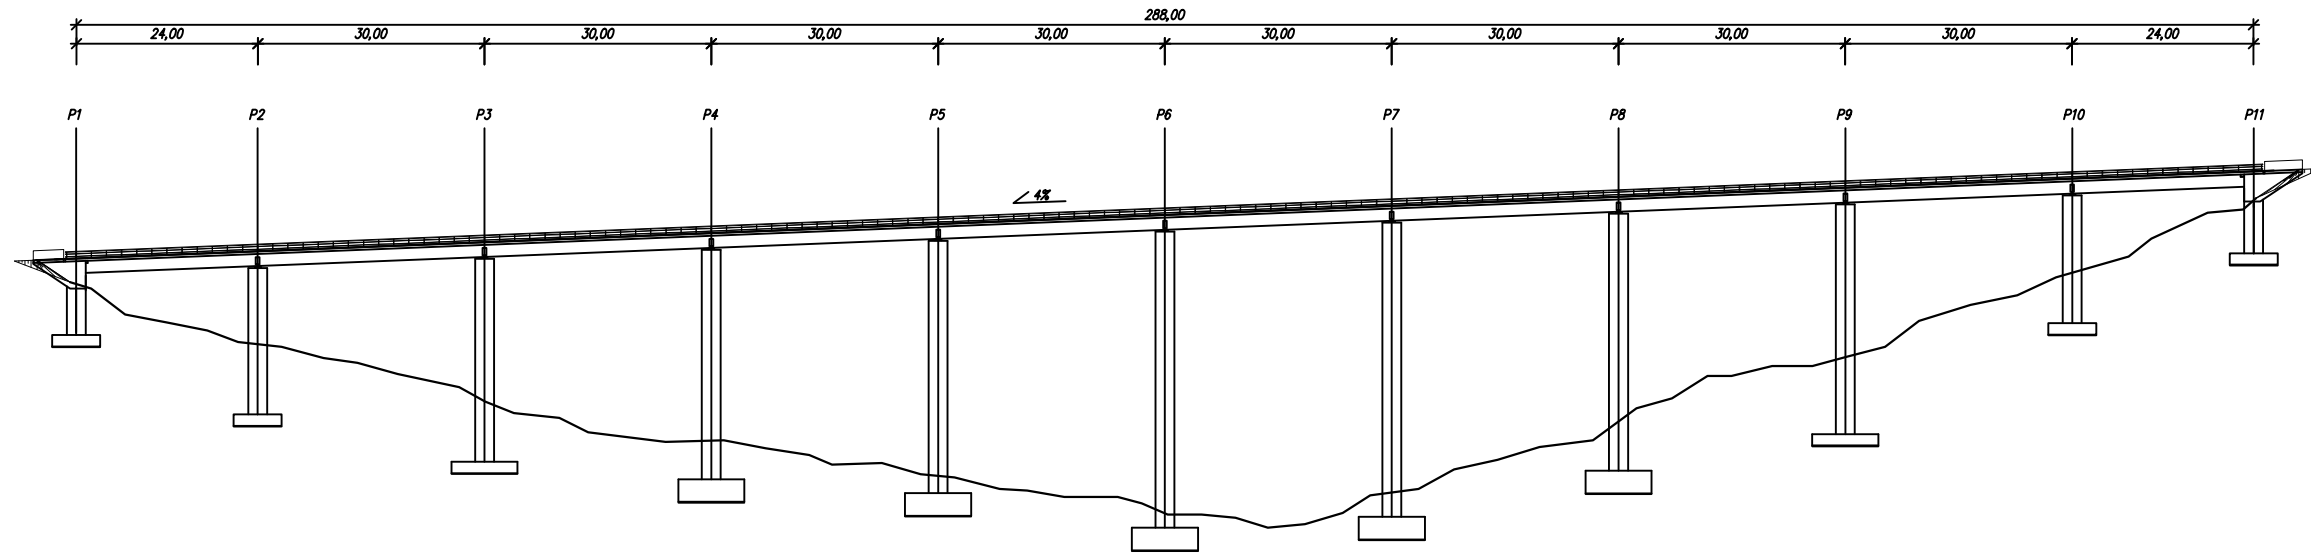


PLAN (A1-1:500, A3-1:1000)

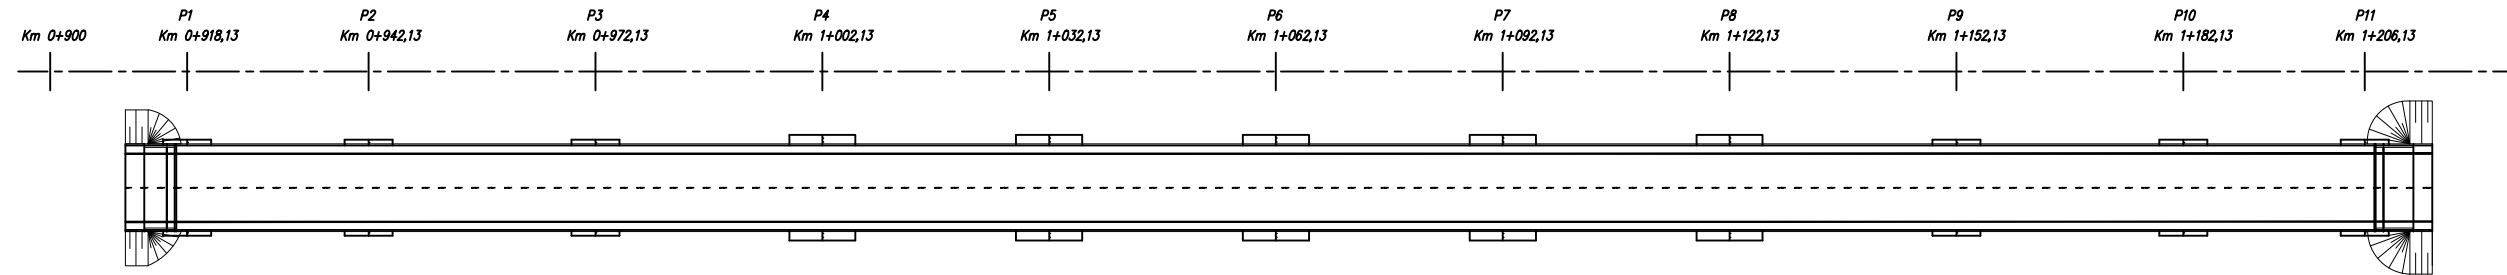


ABUTMENTS CROSS-SECTION (A1-1:100, A3-1:200)

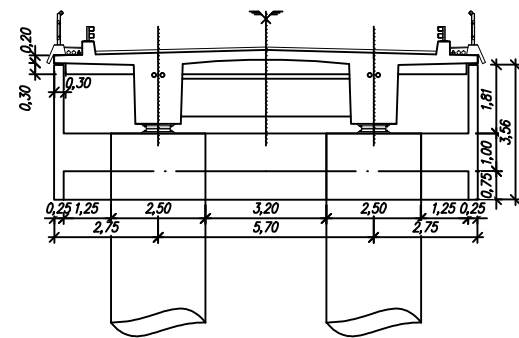

SUPPORT CROSS-SECTION (A1-1:100, A3-1:200)

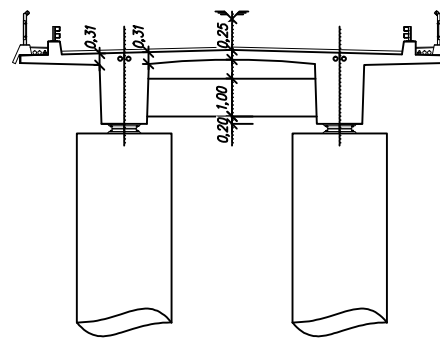

MID SPAN CROSS-SECTION (A1-1:100, A3-1:200)

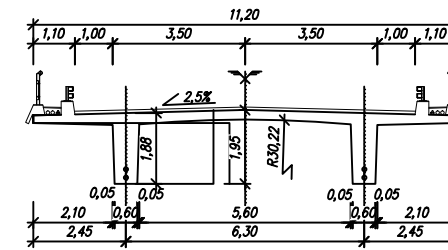

MATERIALS

- a) Concrete:
 - Bedding concrete C16/20
 - Abutments and foundations C30/37
 - Piers and deck C35/45
- b) Steels:
 - Reinforcing steel A500 NR
 - Prestressing steel Y1860 S7

	CIVIL ENGINEERING DEPARTMENT BRIDGES		Master degree
	N°: 43159	NAME: MARCIN ANDRZEJEWSKI	PRELIMINARY DESIGN OF A WADUCT
SCALES: AS INDICATED	YEAR 15/16 - 2nd SEM.		LONGITUDINAL PROFILE, PLAN AND CRPSS-SECTIONS
			DRAWING N°: 1