


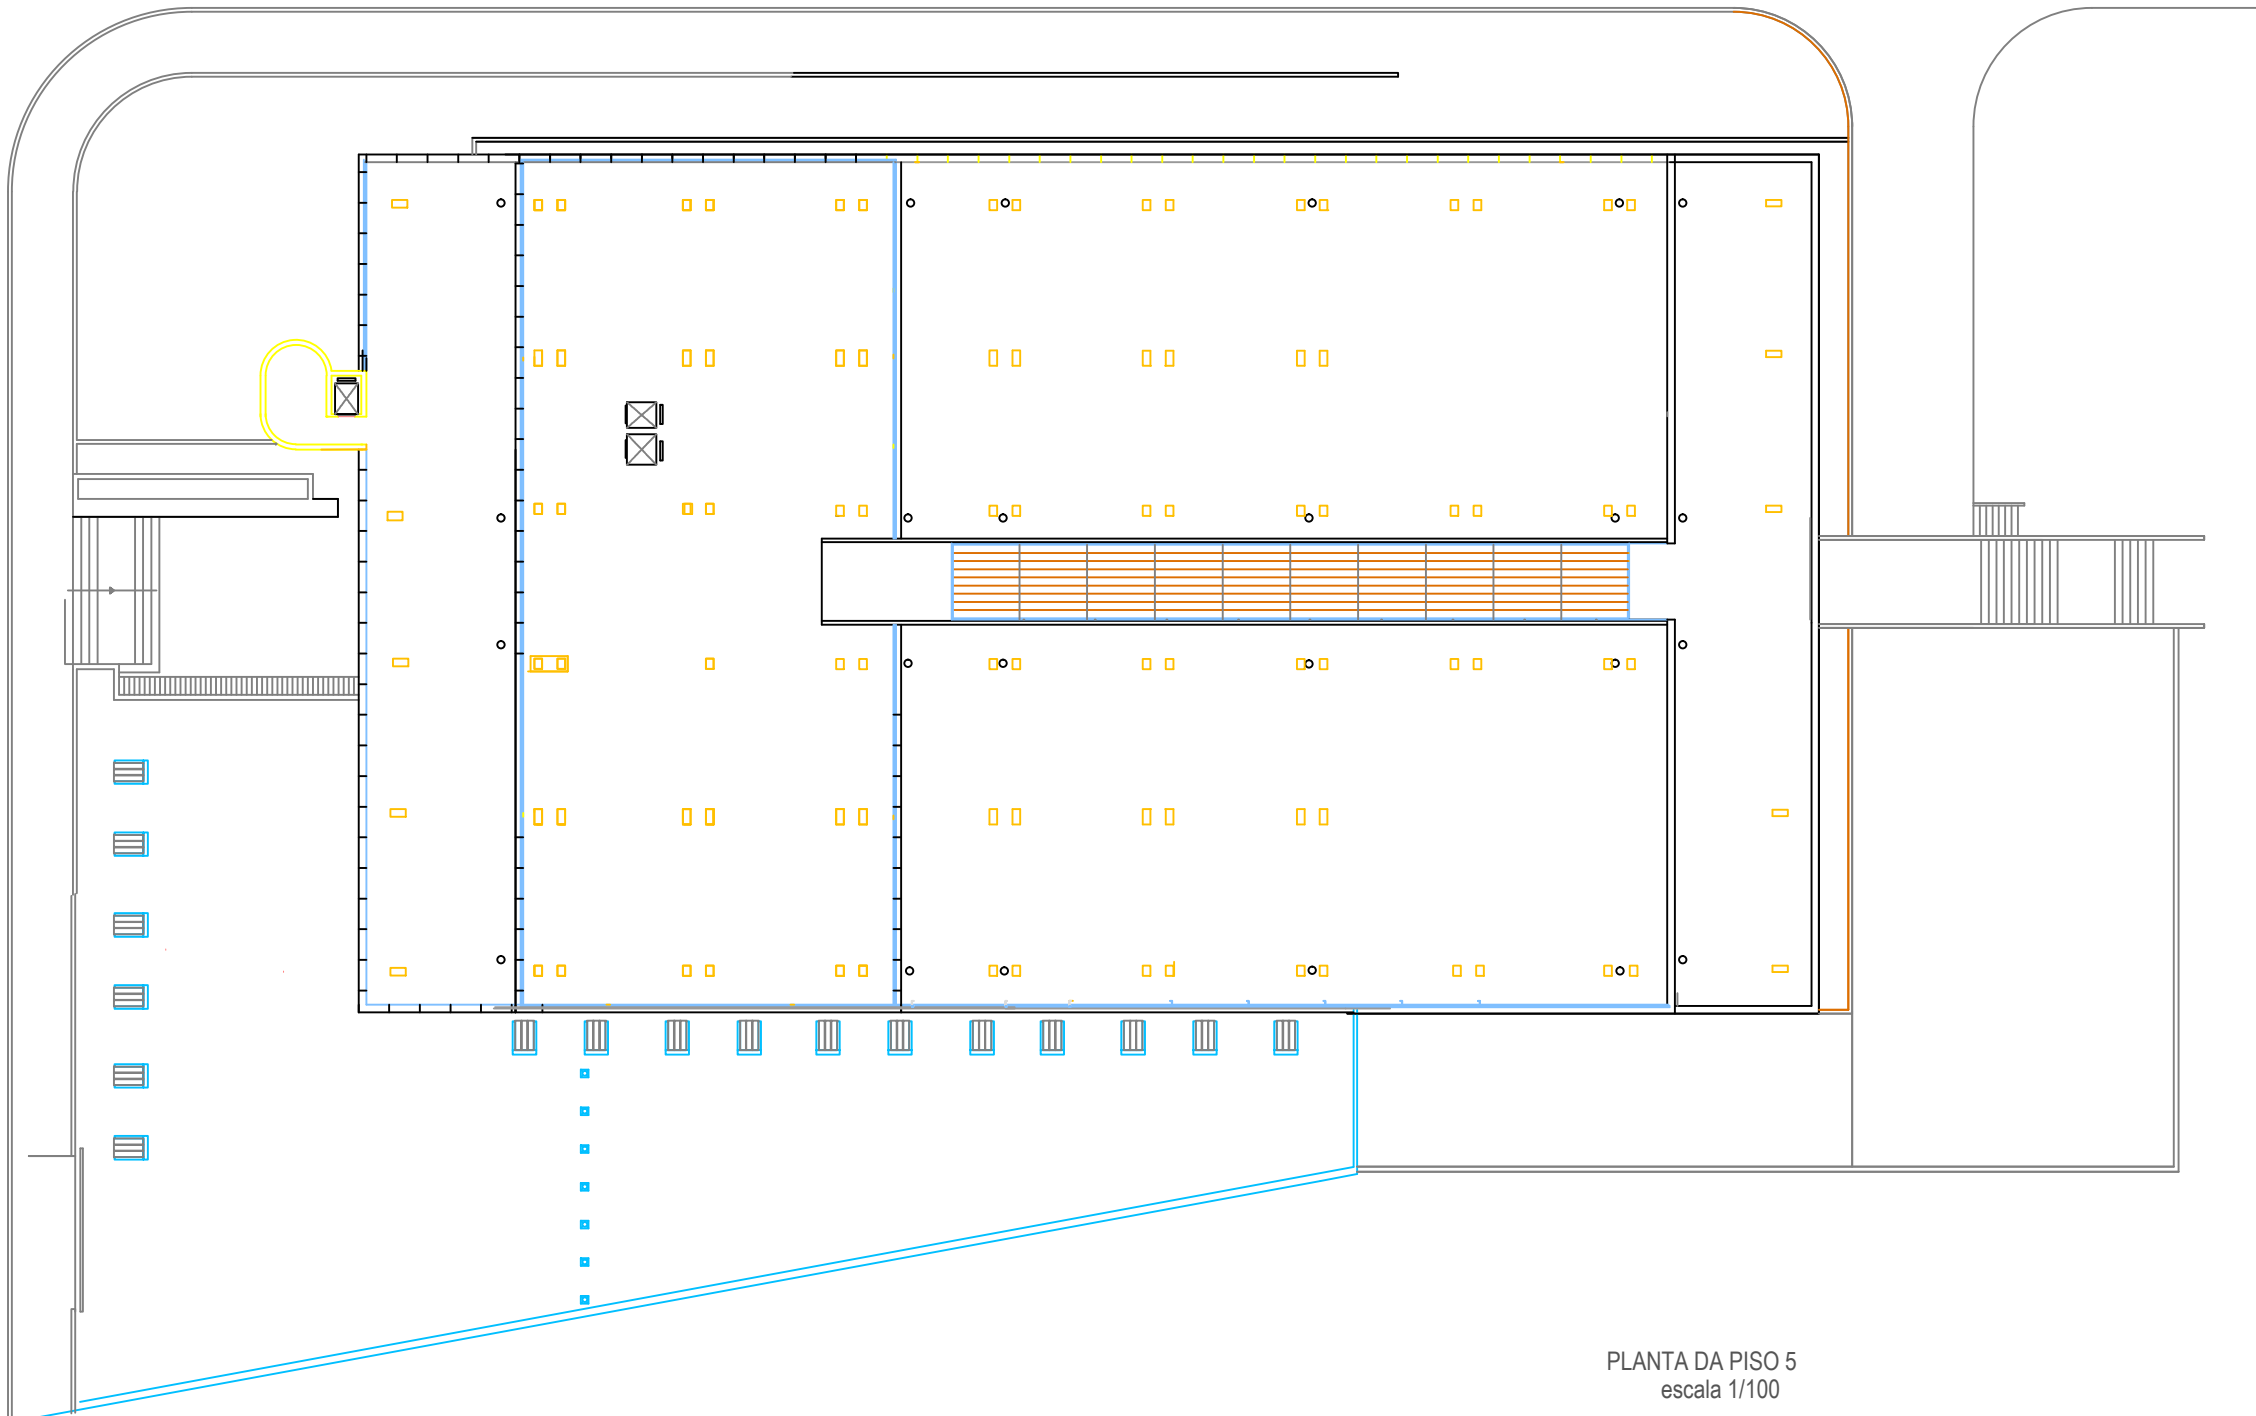

Legenda	
○	Tubo de queda
□	Pórtico disposto perpendicularmente

PLANTA DA PISO 5
escala 1/100