


PLANTA

A1 - 1/50 ; A3 - 1/100

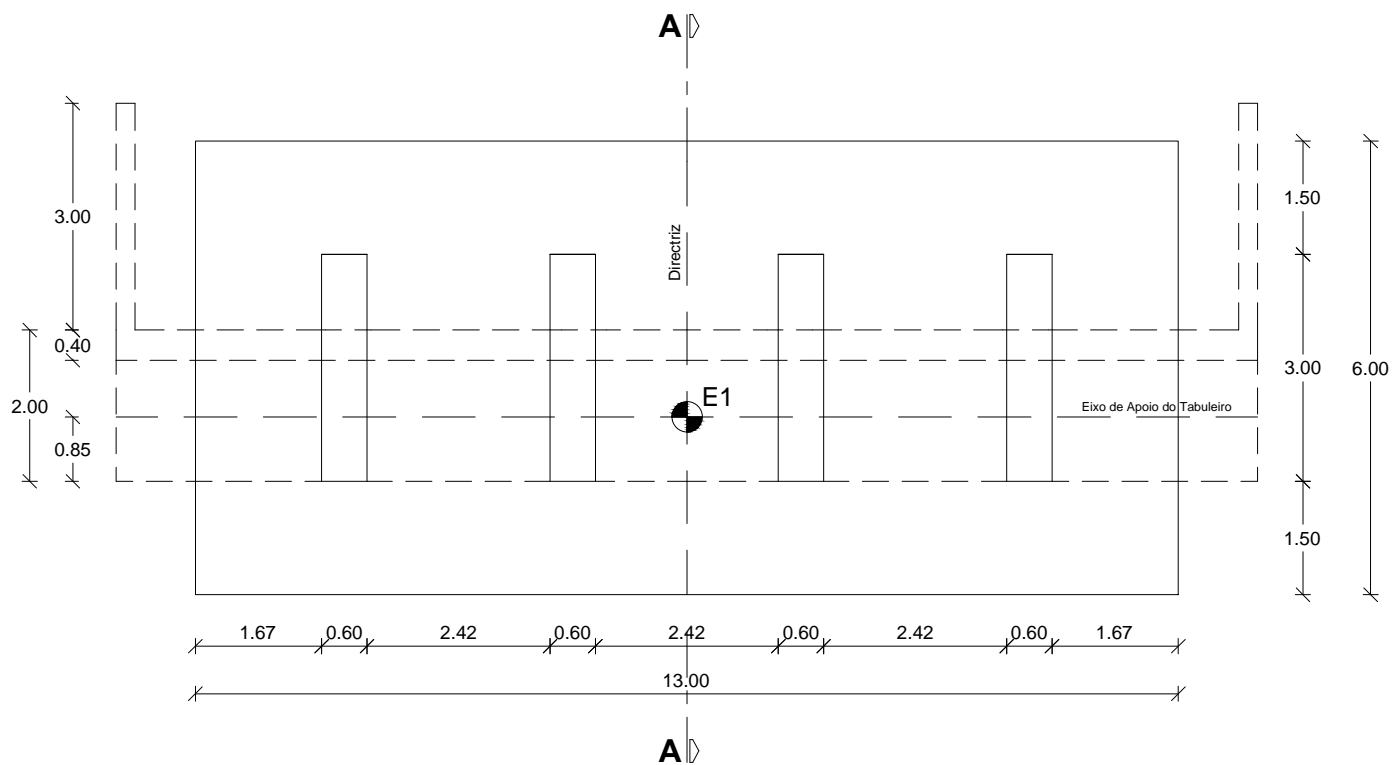


PLANTA DE FUNDAÇÕES

A1 - 1/50 ; A3 - 1/100


PARÂMETROS DOS APARELHOS DE APOIO UNILATERAIS EM NEOPRENE CINTADO COM CAMADA DE TEFLON - ENCONTROS E1 e E2

| | |
|-------------------------|--------|
| F _{v,máx} [KN] | 1200 |
| F _{v,min} [KN] | 350 |
| F _{H.T.} [KN] | 150 |
| δ _{máx} [mm] | ± 90 |
| θ _{máx} [rad] | 0.0005 |

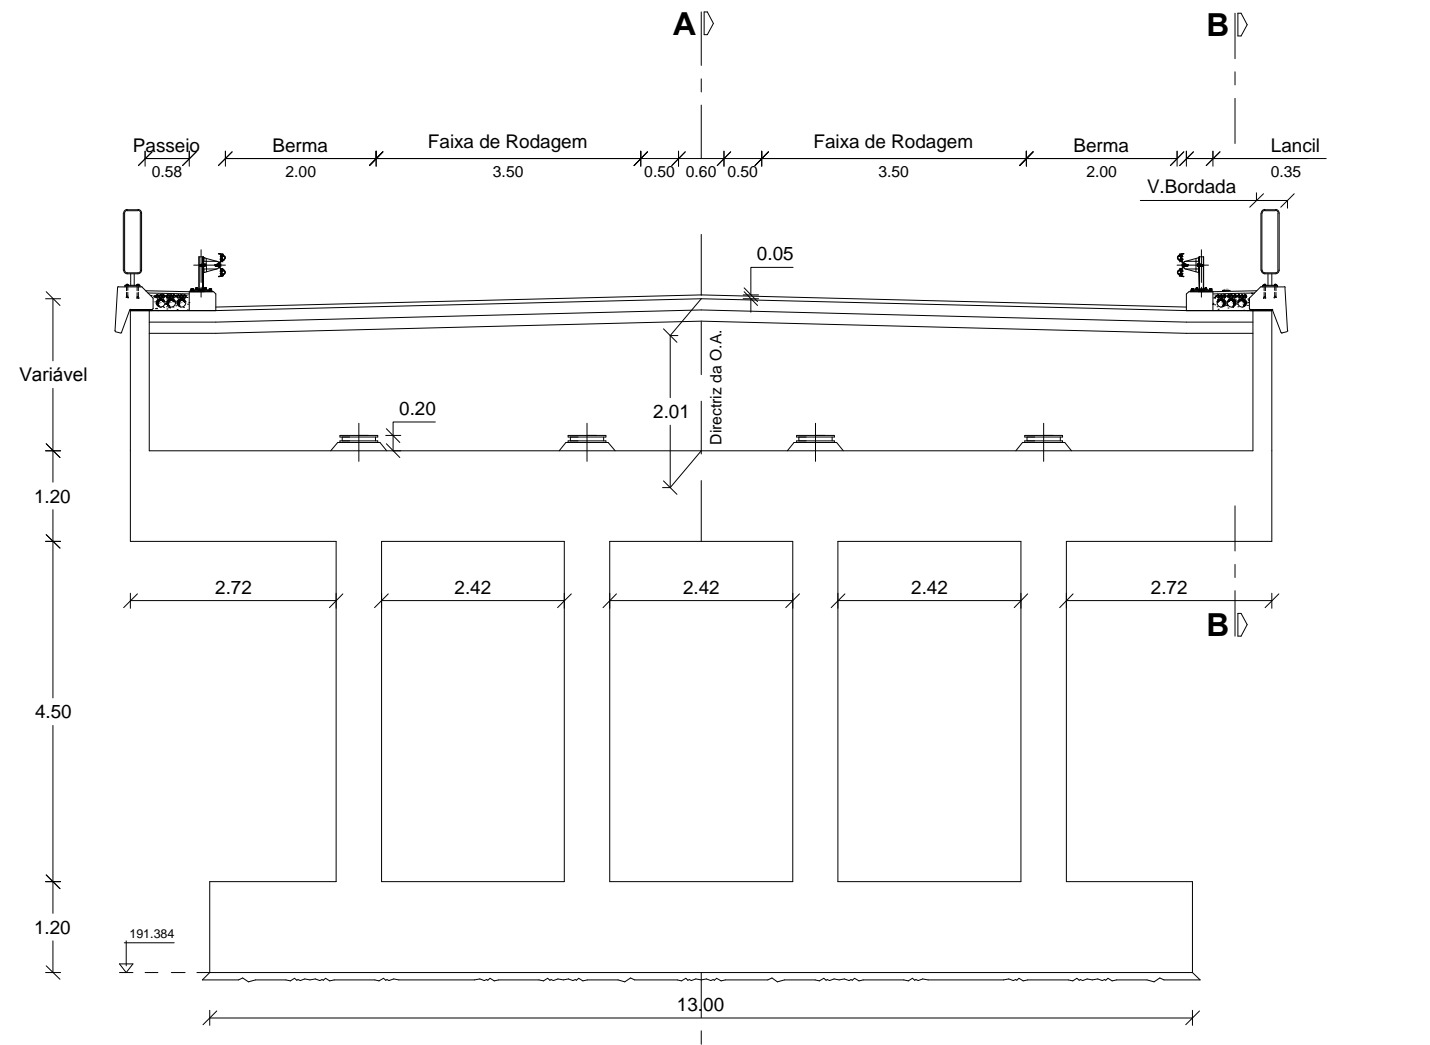

ALÇADO

A1 - 1/50 ; A3 - 1/100

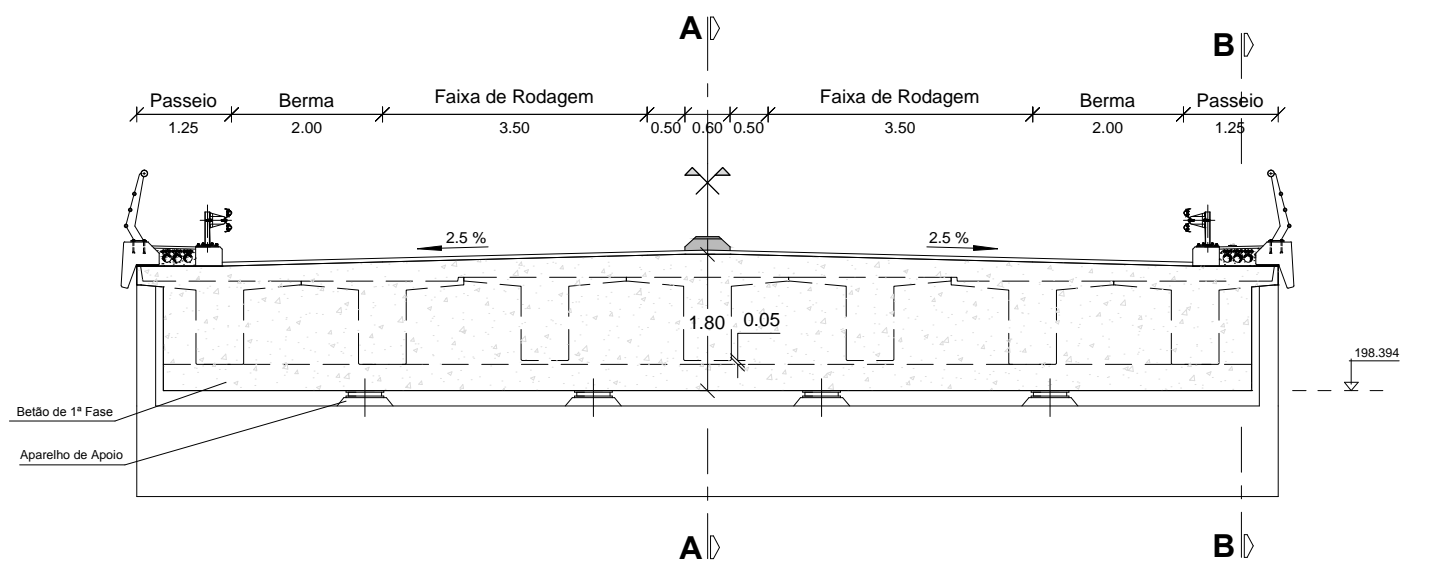

CARLINGA DE APOIO - ENCONTRO

A1 - 1/50 ; A3 - 1/100