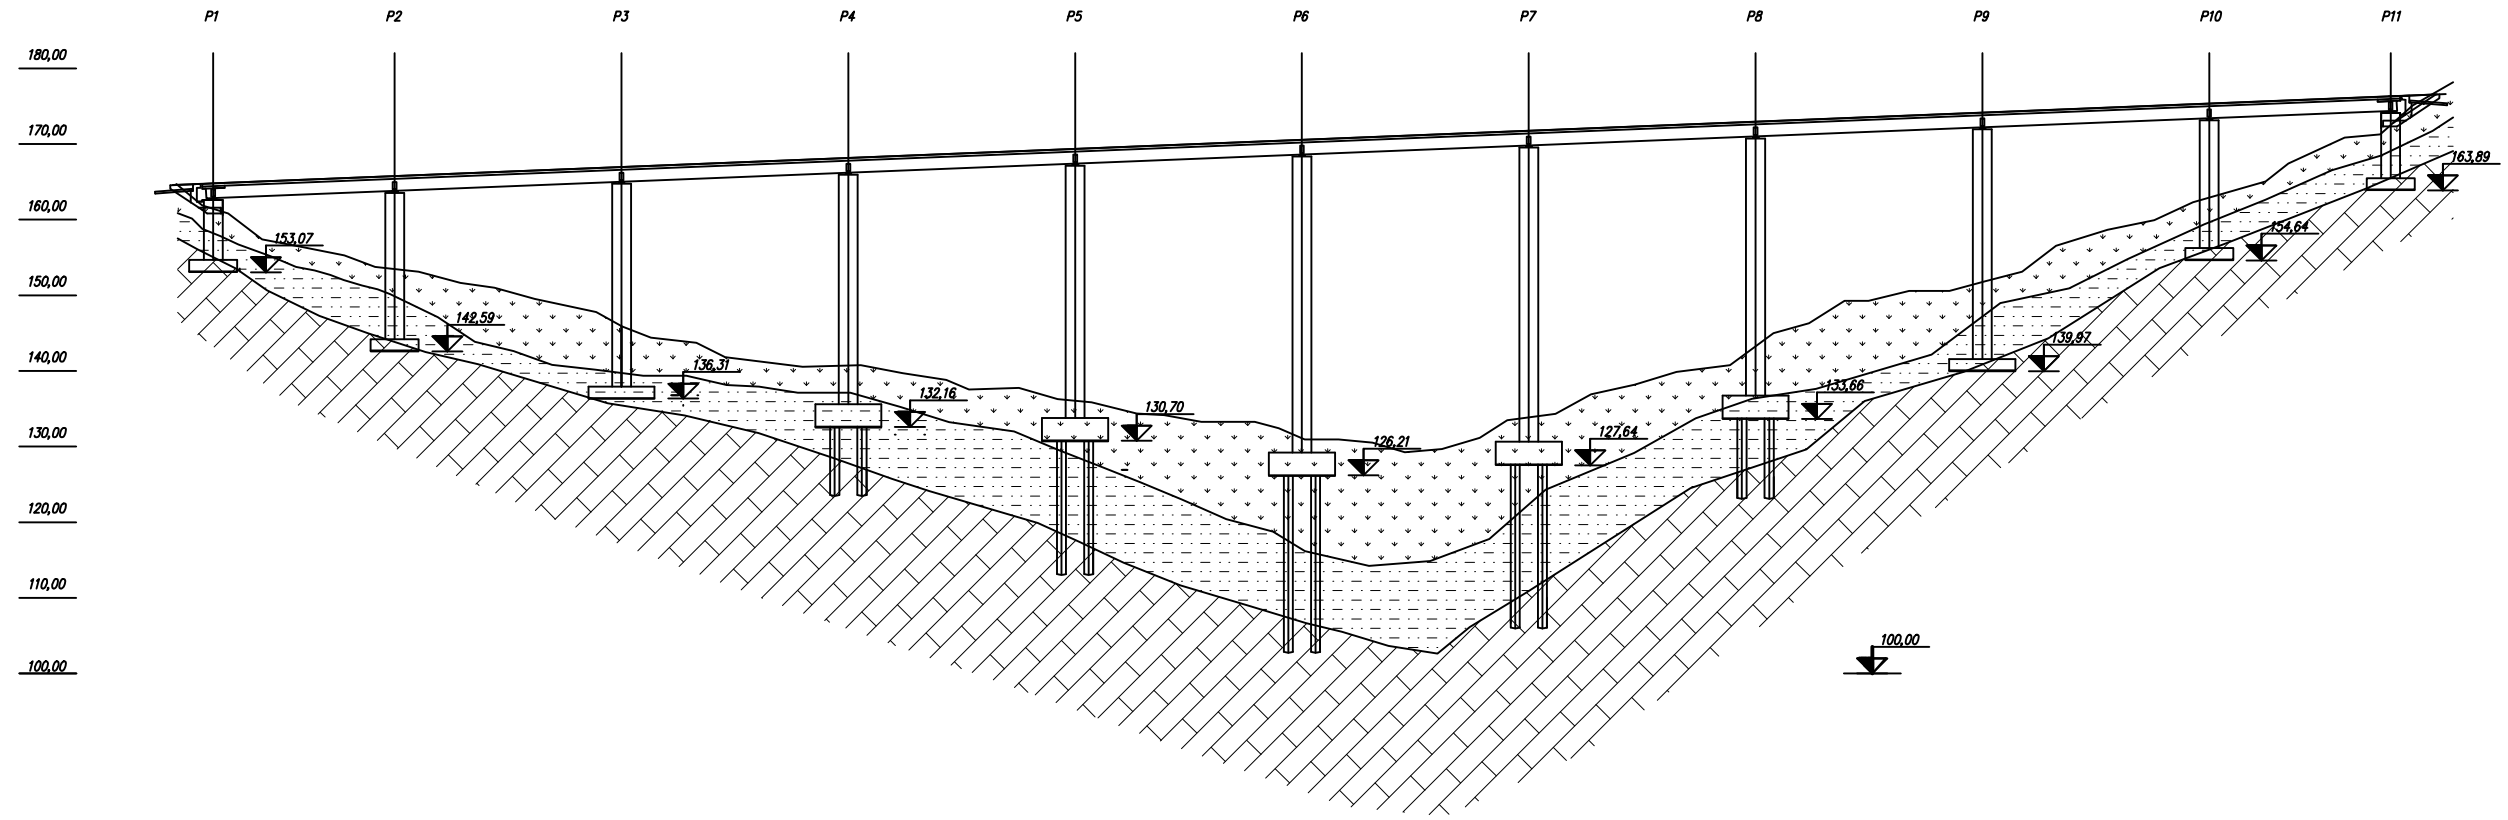
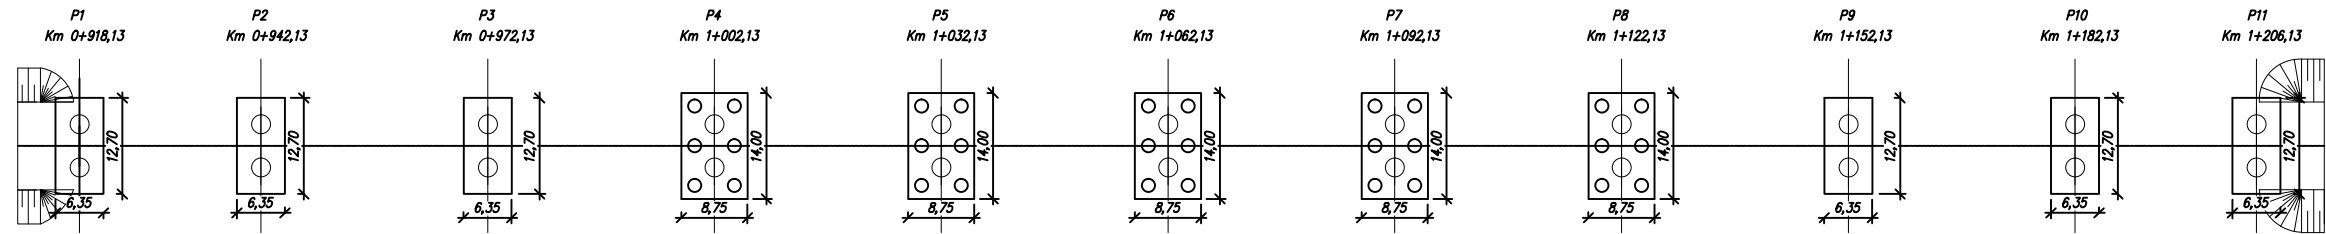


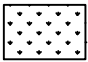
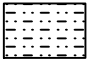
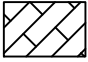
LONGITUDINAL PROFILE (A1-1:500, A3-1:1000)




PLAN (A1-1:500, A3-1:1000)



LITHOSTRATIGRAPHY

-  ORGANIC SOIL (N_{spt}<20)
-  GRANITES VERY ALTERED (N_{spt} 20A40)
-  BEDROCK (N_{spt}>60)

		CIVIL ENGINEERING DEPARTMENT BRIDGES	Master degree
N°:	NAME:	PRELIMINARY DESIGN OF A MADUCT	
43159	MARCIN ANDRZEJEWSKI	LONGITUDINAL PROFILE AND PLAN FOR FOUNDATIONS	
SCALES: AS INDICATED		DRAWING N° 2	
YEAR 15/16 - 2nd SEM.			