




FASE 1
(A1-1:500, A3-1:1000)

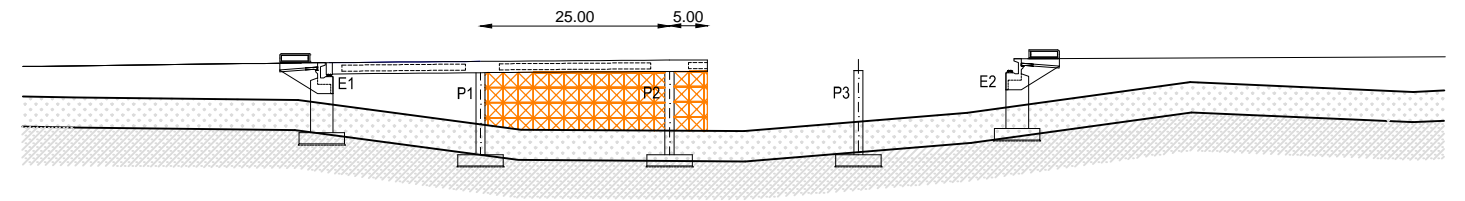

FASE 2
(A1-1:500, A3-1:1000)

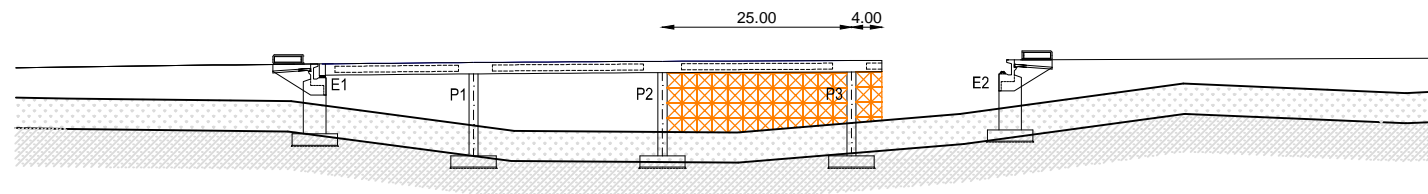

FASE 3
(A1-1:500, A3-1:1000)

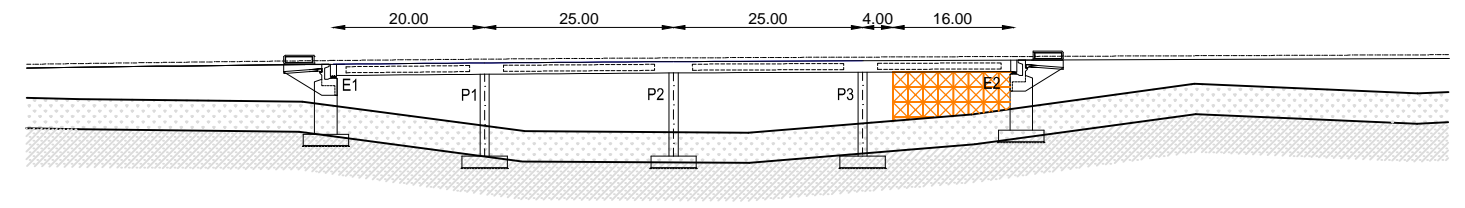

FASE 4
(A1-1:500, A3-1:1000)