




DECK LONGITUDINAL PROFILE (A1-1:50, A3-1:100)

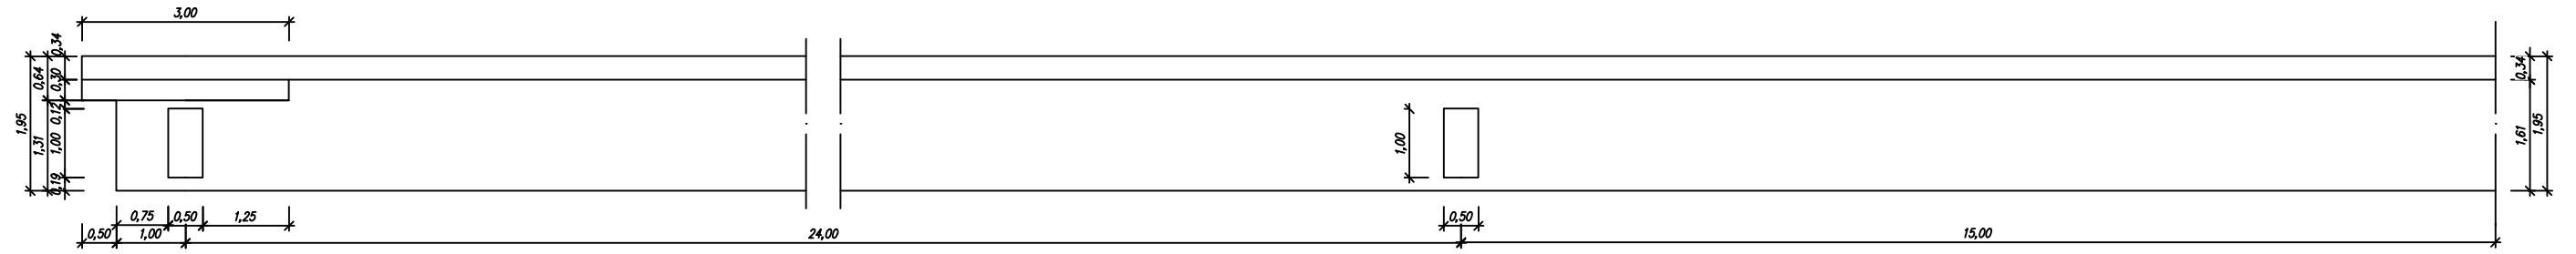


BEAM AND DIAPHRAGM CROSS-SECTION (A1-1:50, A3-1:100)

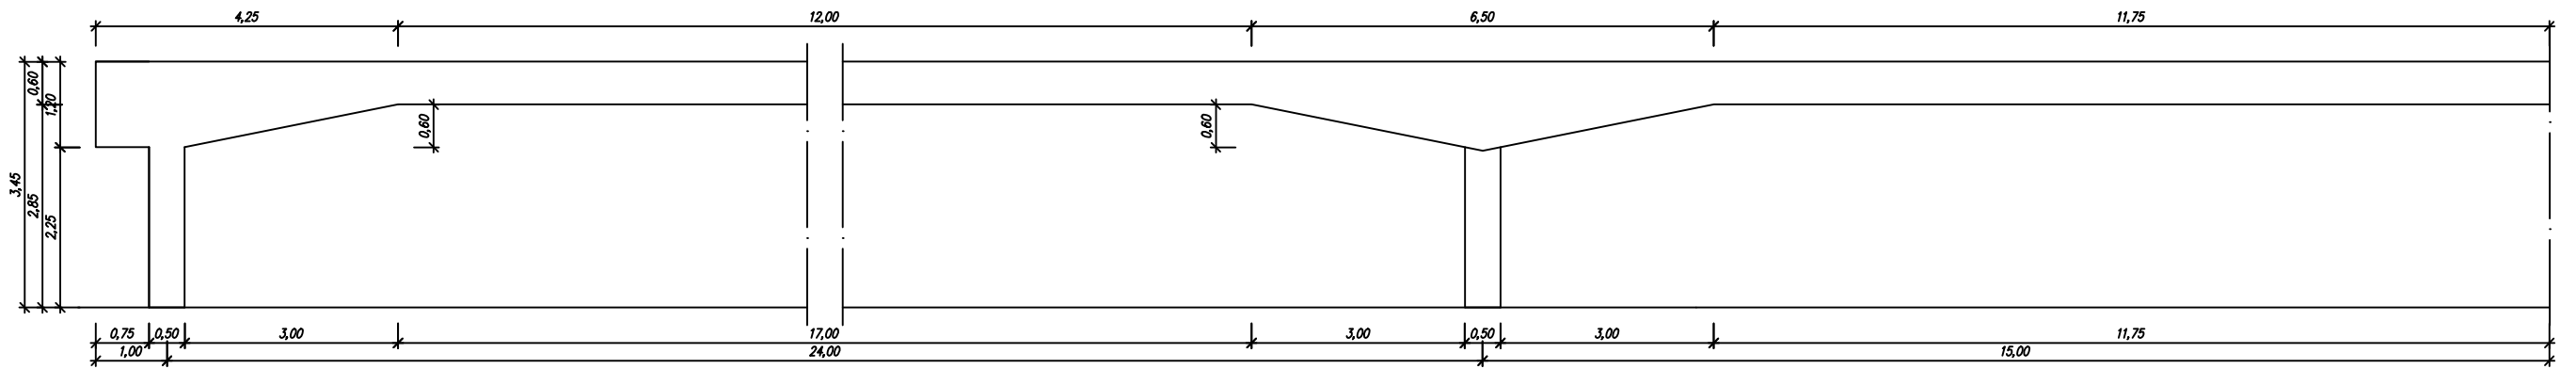


SUPPORT CROSS-SECTION (A1-1:100, A3-1:200)

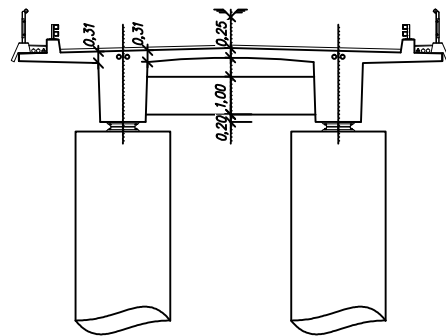


MID SPAN CROSS-SECTION (A1-1:100, A3-1:200)

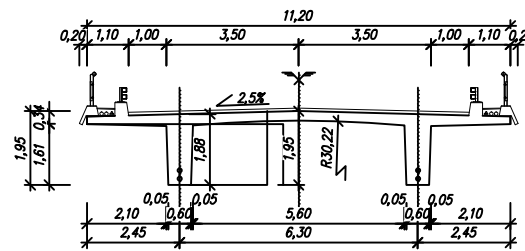

PAVEMENT DETAILS CROSS-SECTION (A1-1:25, A3-1:50)

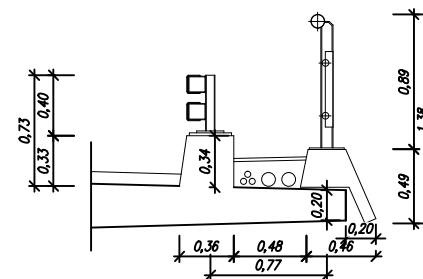

PAVEMENT DETAILS PLAN (A1-1:100, A3-1:200)

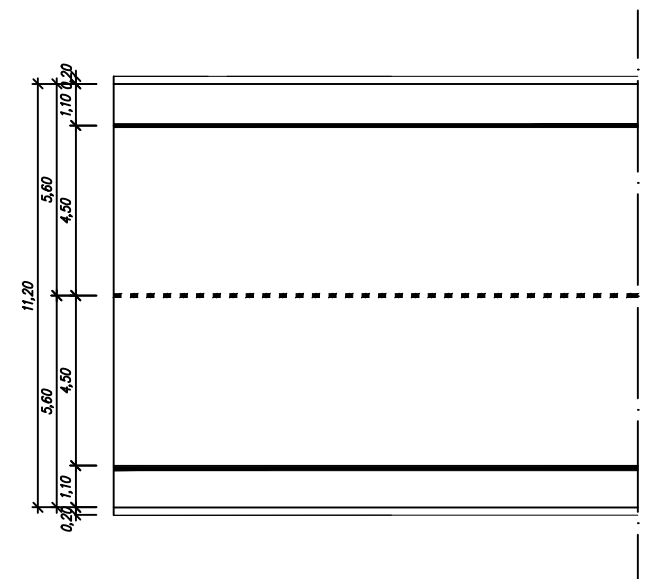

		CIVIL ENGINEERING DEPARTMENT BRIDGES	Master degree
N°: 43159	NAME: MARCIN ANDRZEJEWSKI	PRELIMINARY DESIGN OF A WADUCT	
SCALES: AS INDICATED		DECK - GEOMETRY	DRAWING N° 4
YEAR 15/16 - 2nd SEM.			