


CORTE LONGITUDINAL


Pilares P1 e P6 e Sapatas S1 e S6

(ESCALA - 1:100)

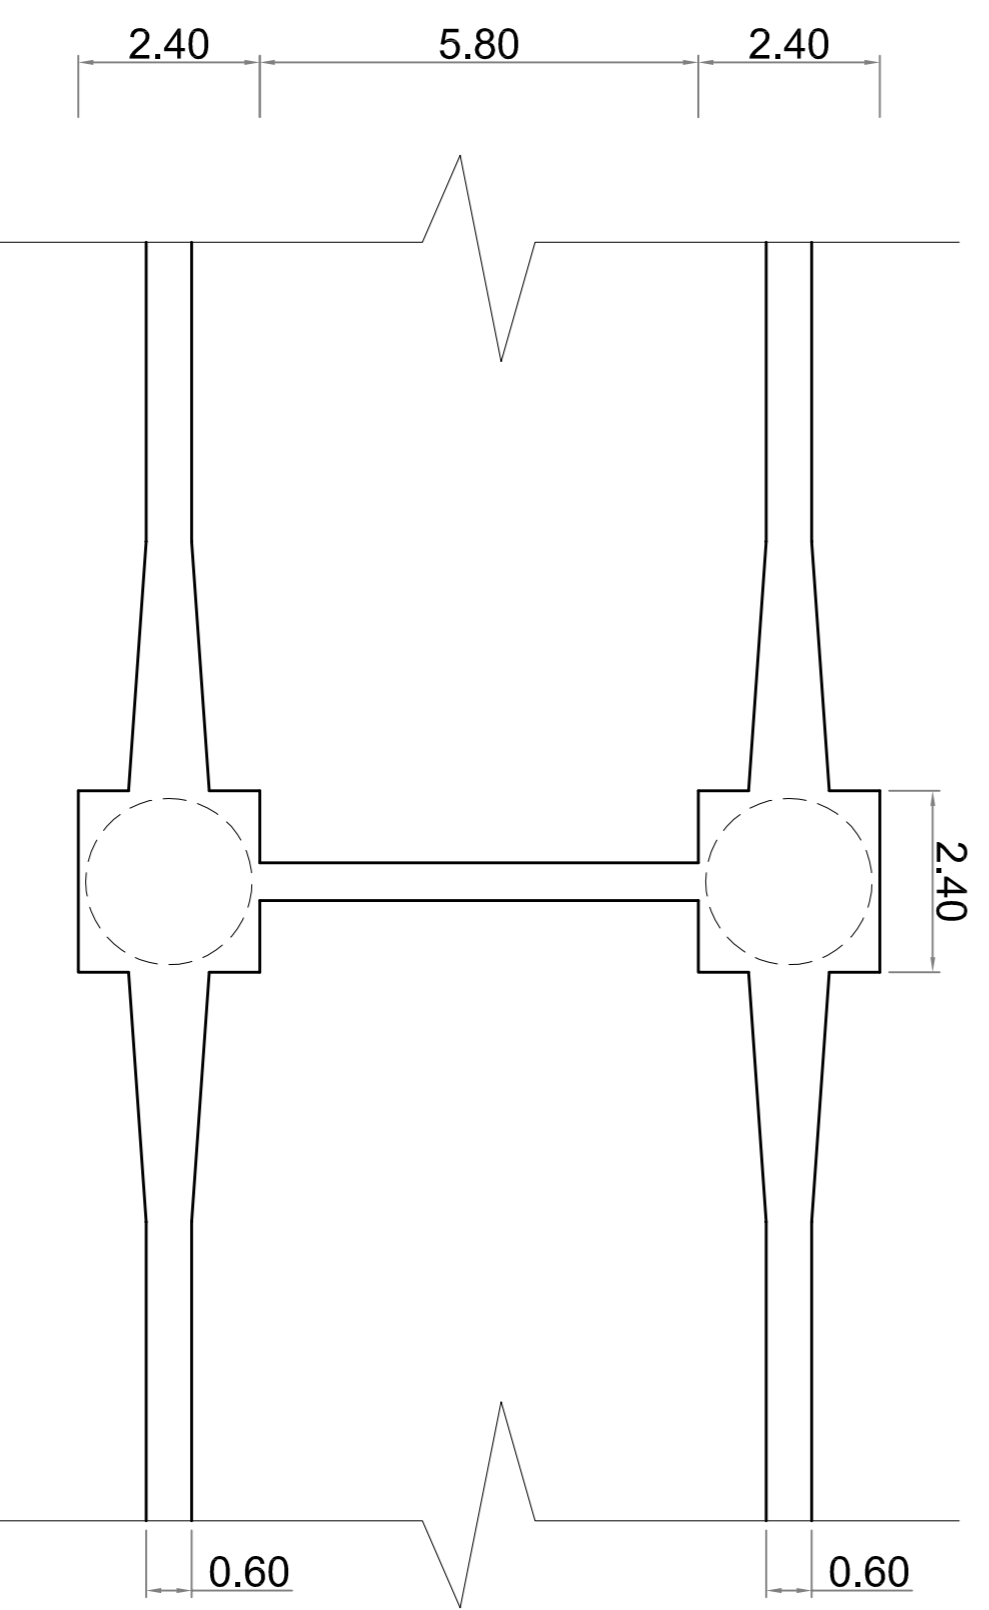


CORTE B-B

(ESCALA - 1:100)

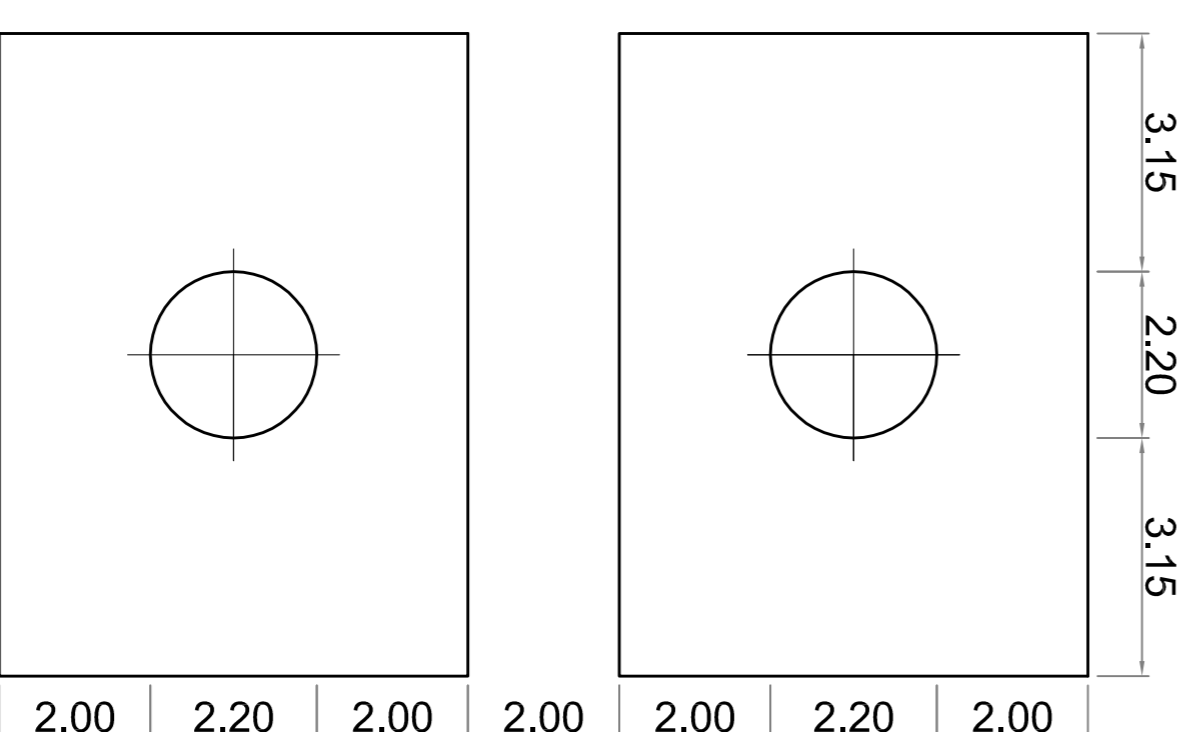

CORTE A-A

(ESCALA - 1:100)

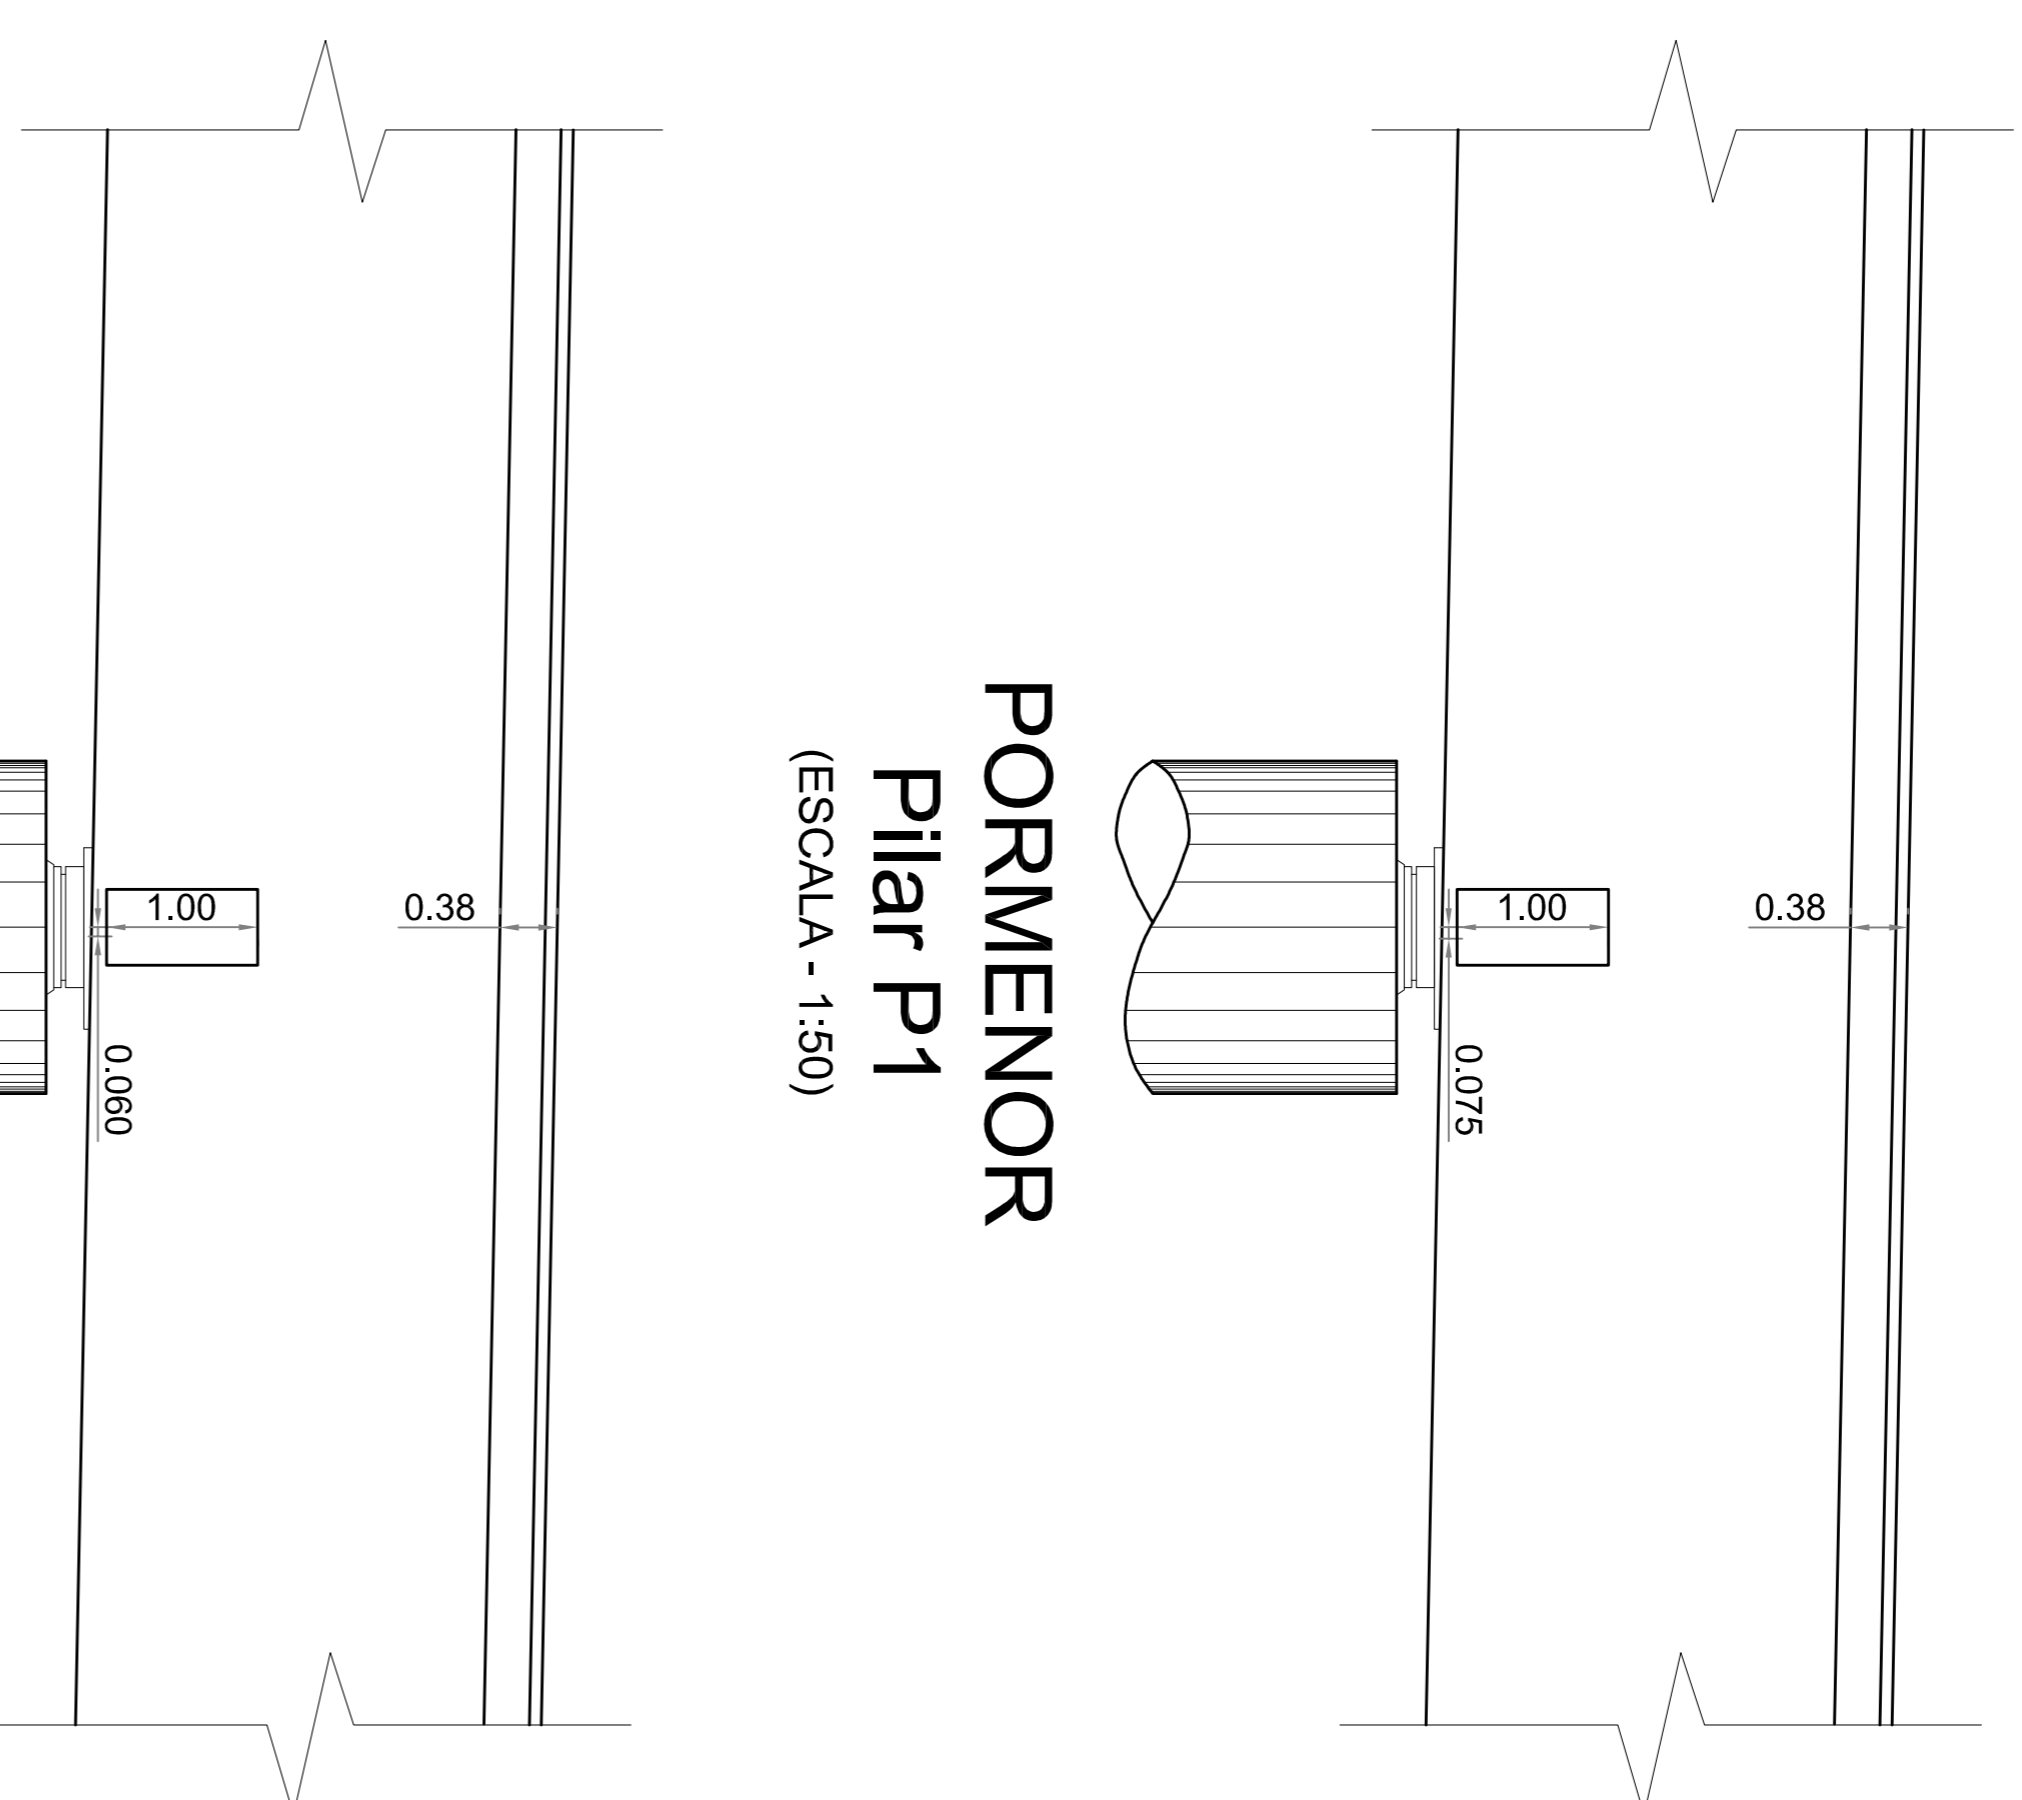

PORMENOR

Pilar P1

(ESCALA - 1:50)

PORMENOR

Pilar P6

(ESCALA - 1:50)

Z ₀ [m]	
P1	140.49
P6	139.98

Aparelhos de apoio "Pot-Bearings"													
Pilares	Tipo	NCP [kN]	NSC.máx [kN]	NSC.mín [kN]	NAt.máx [kN]	NAt.mín [kN]	NEd.máx [kN]	NEd.mín [kN]	HL.CP [kN]	HL.SC [kN]	HL.Δt [kN]	HL.E.máx [kN]	HL.E.mín [kN]
P1	Fixo	7150	1350	0	715	-165	0	0	0	0	0	450	-850
P6	Fixo	8150	1650	0	875	-200	0	0	0	0	0	750	-1450

