


CORTE LONGITUDINAL
Encontro E1
(ESCALA - 1:100)


CORTE A-A
(ESCALA - 1:100)

ALÇADO LATERAL
Encontro E1
(ESCALA - 1:100)

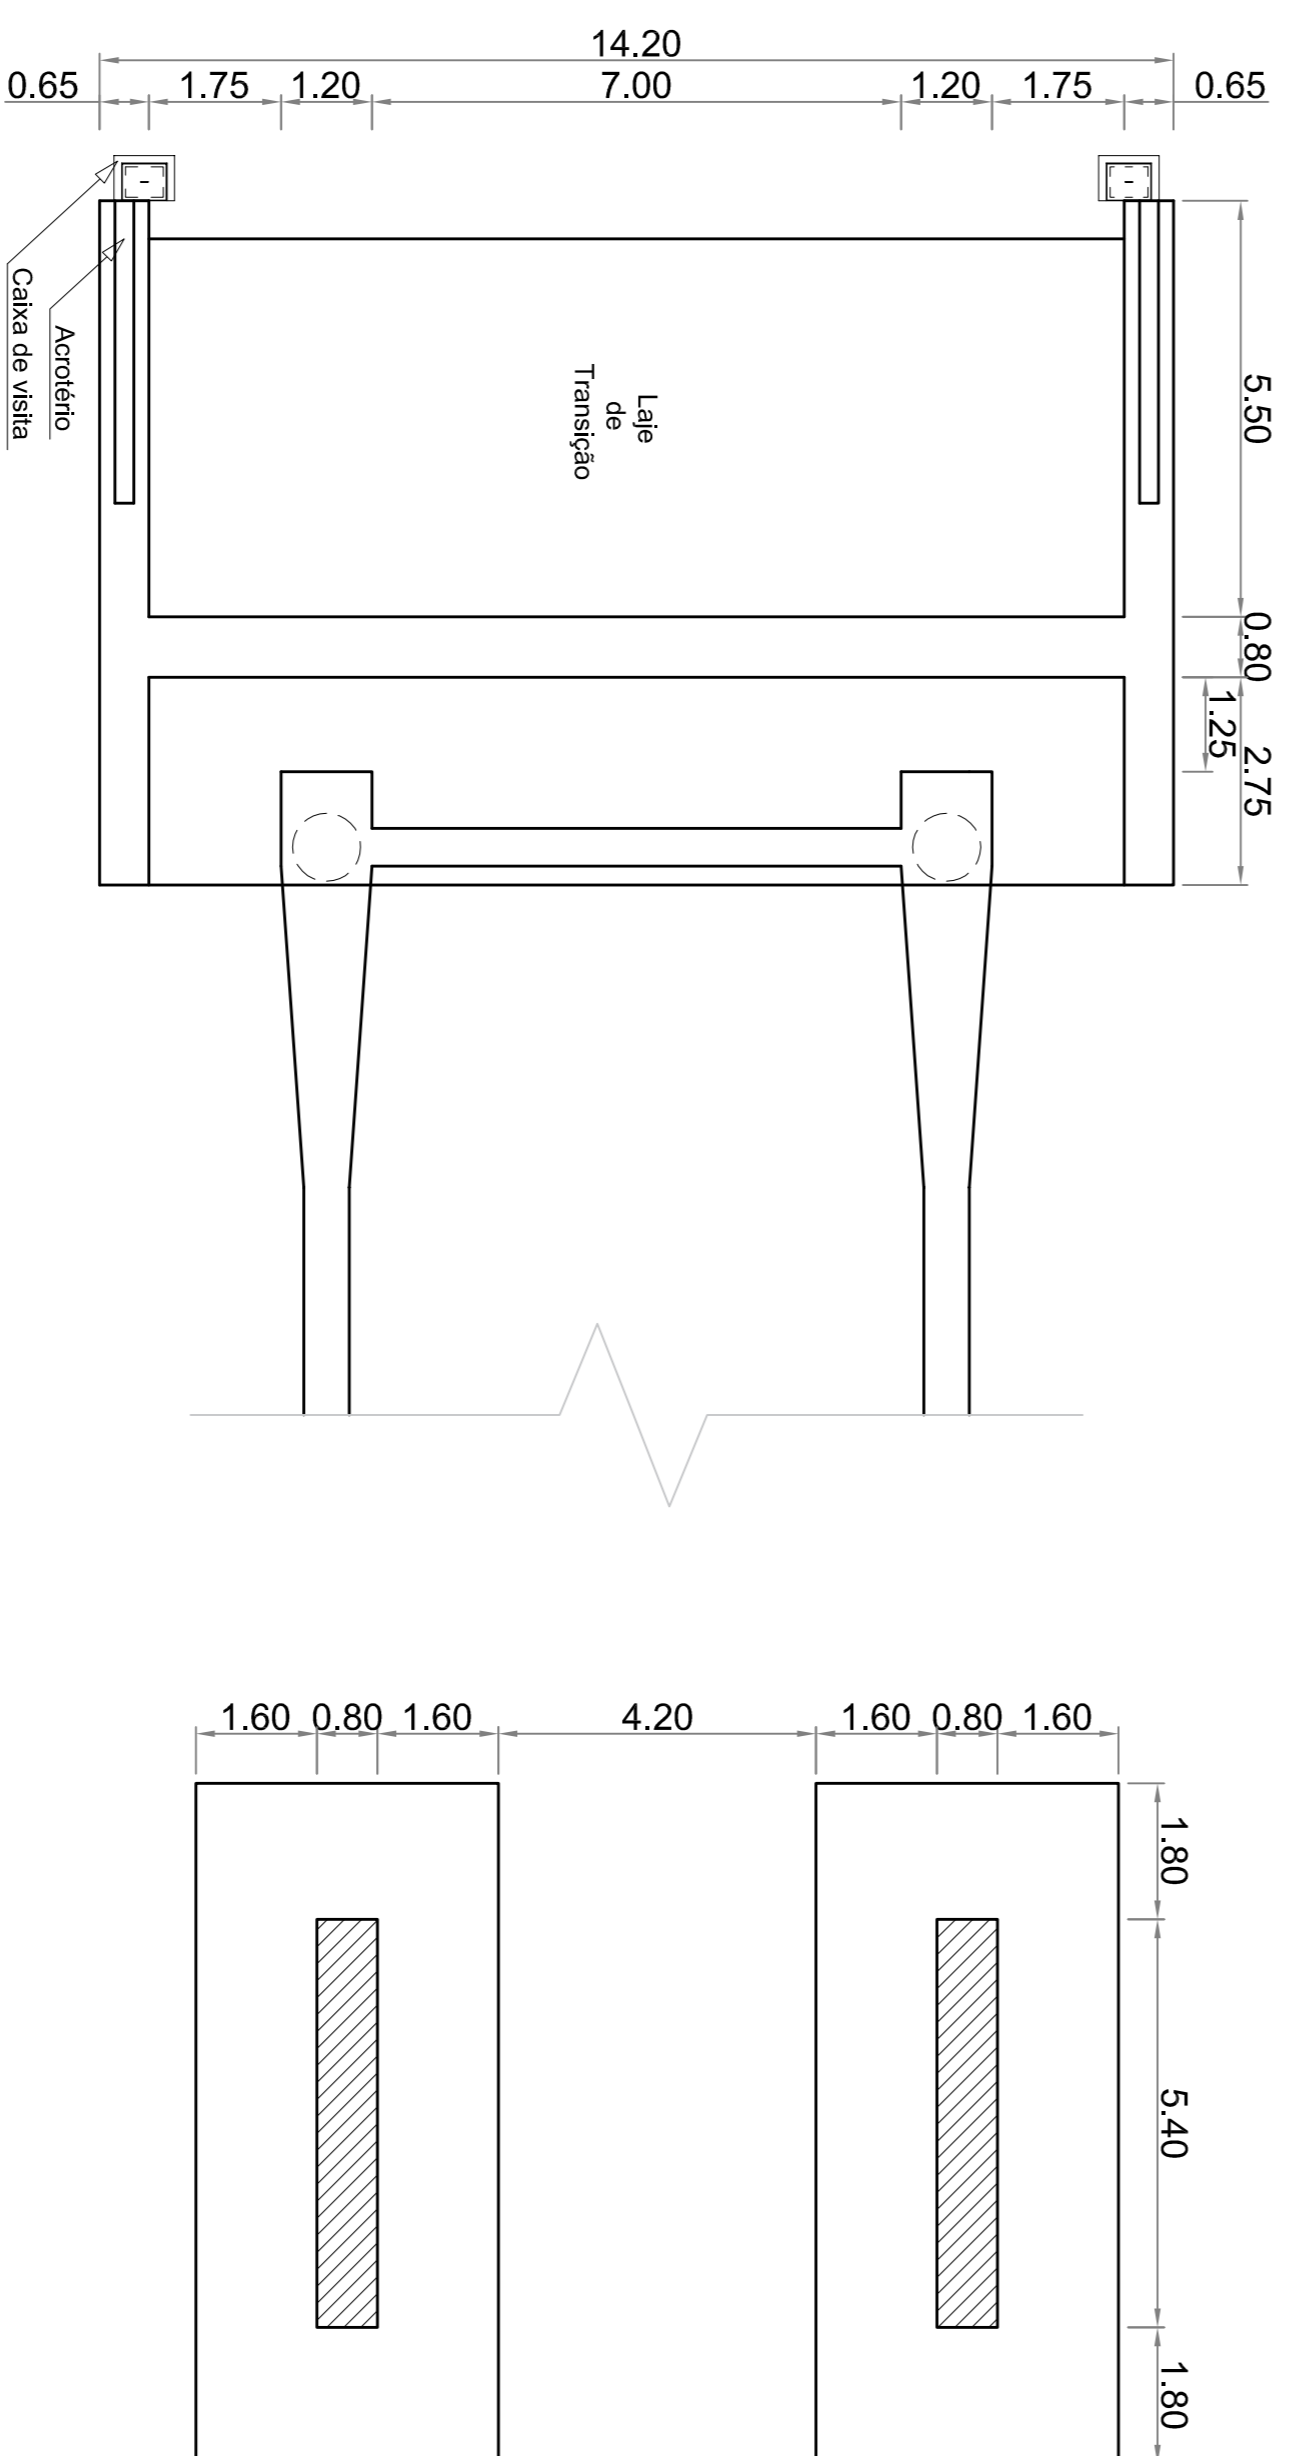

CORTE B-B
(ESCALA - 1:100)

CORTE C-C
(ESCALA - 1:100)

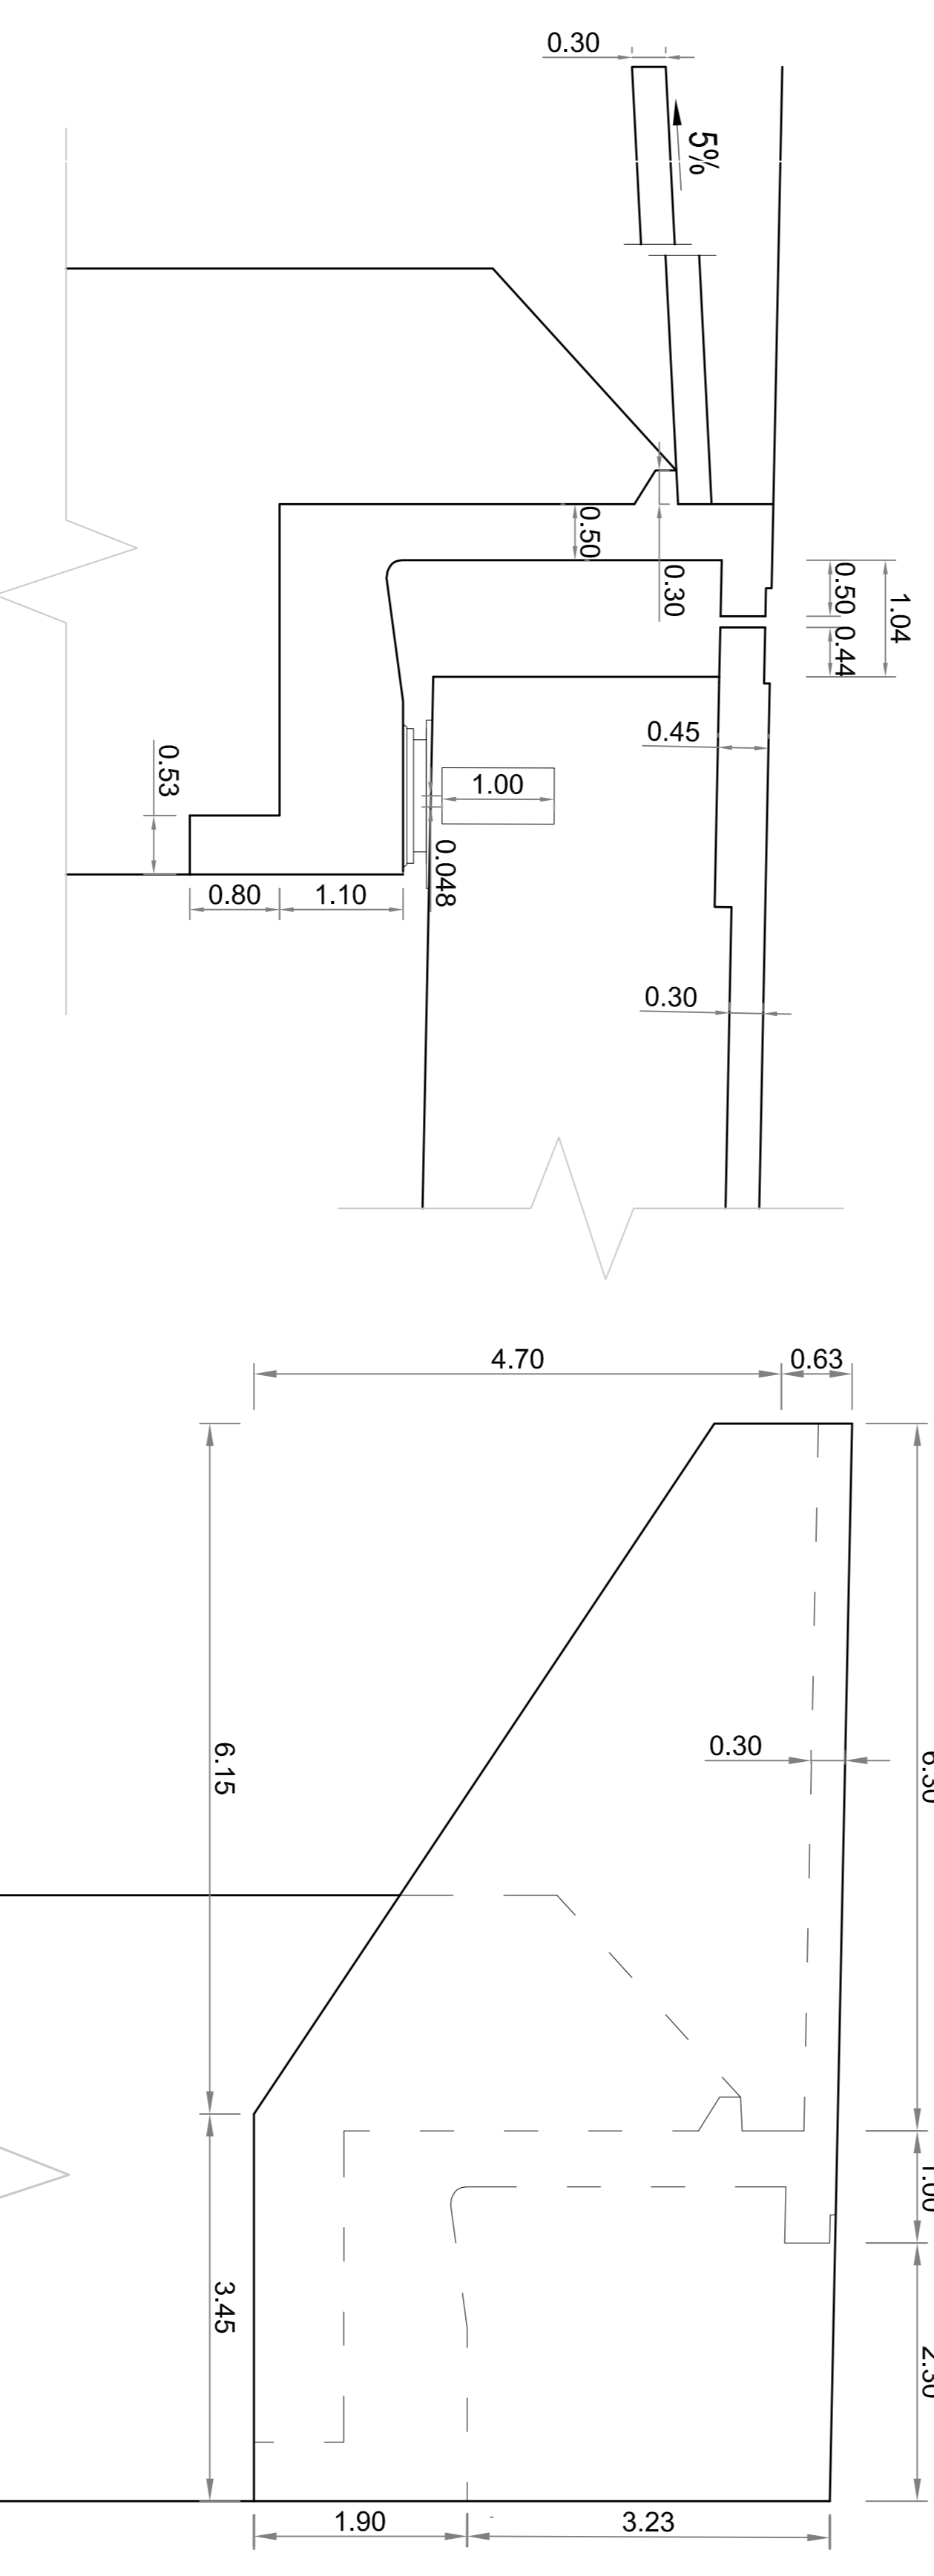

PORMENOR
Encontro E1
(ESCALA - 1:50)

MURO DE AVENIDA
Encontro E1
(ESCALA - 1:50)

Aparelhos de apoio "Pot-Bearings"

Encontros	Tipo	NCP [kN]	NSC,max [kN]	NSC,min [kN]	NAt,max [kN]	NAt,min [kN]	NE,max [kN]	NE,min [kN]	HT,E [kN]	δ,max(+) [mm]	δ,max(-) [mm]	ex [mm]
E1	Unidirecional	1600	750	-100	145	-75	1	-1	1100	205	-110	48
E2	Unidirecional	1600	750	-100	145	-75	1	-1	1200	95	-190	48

Juntas de dilatação

Encontros	δ,max(+) [mm]	δ,max(-) [mm]	Pré-compressão [mm]	Largura da junta [mm]
E1	60	-45	95	250
E2	60	-140	80	230