


ALÇADO
(A1-1:250, A3-1:500)



PLANTA
(A1-1:250, A3-1:500)

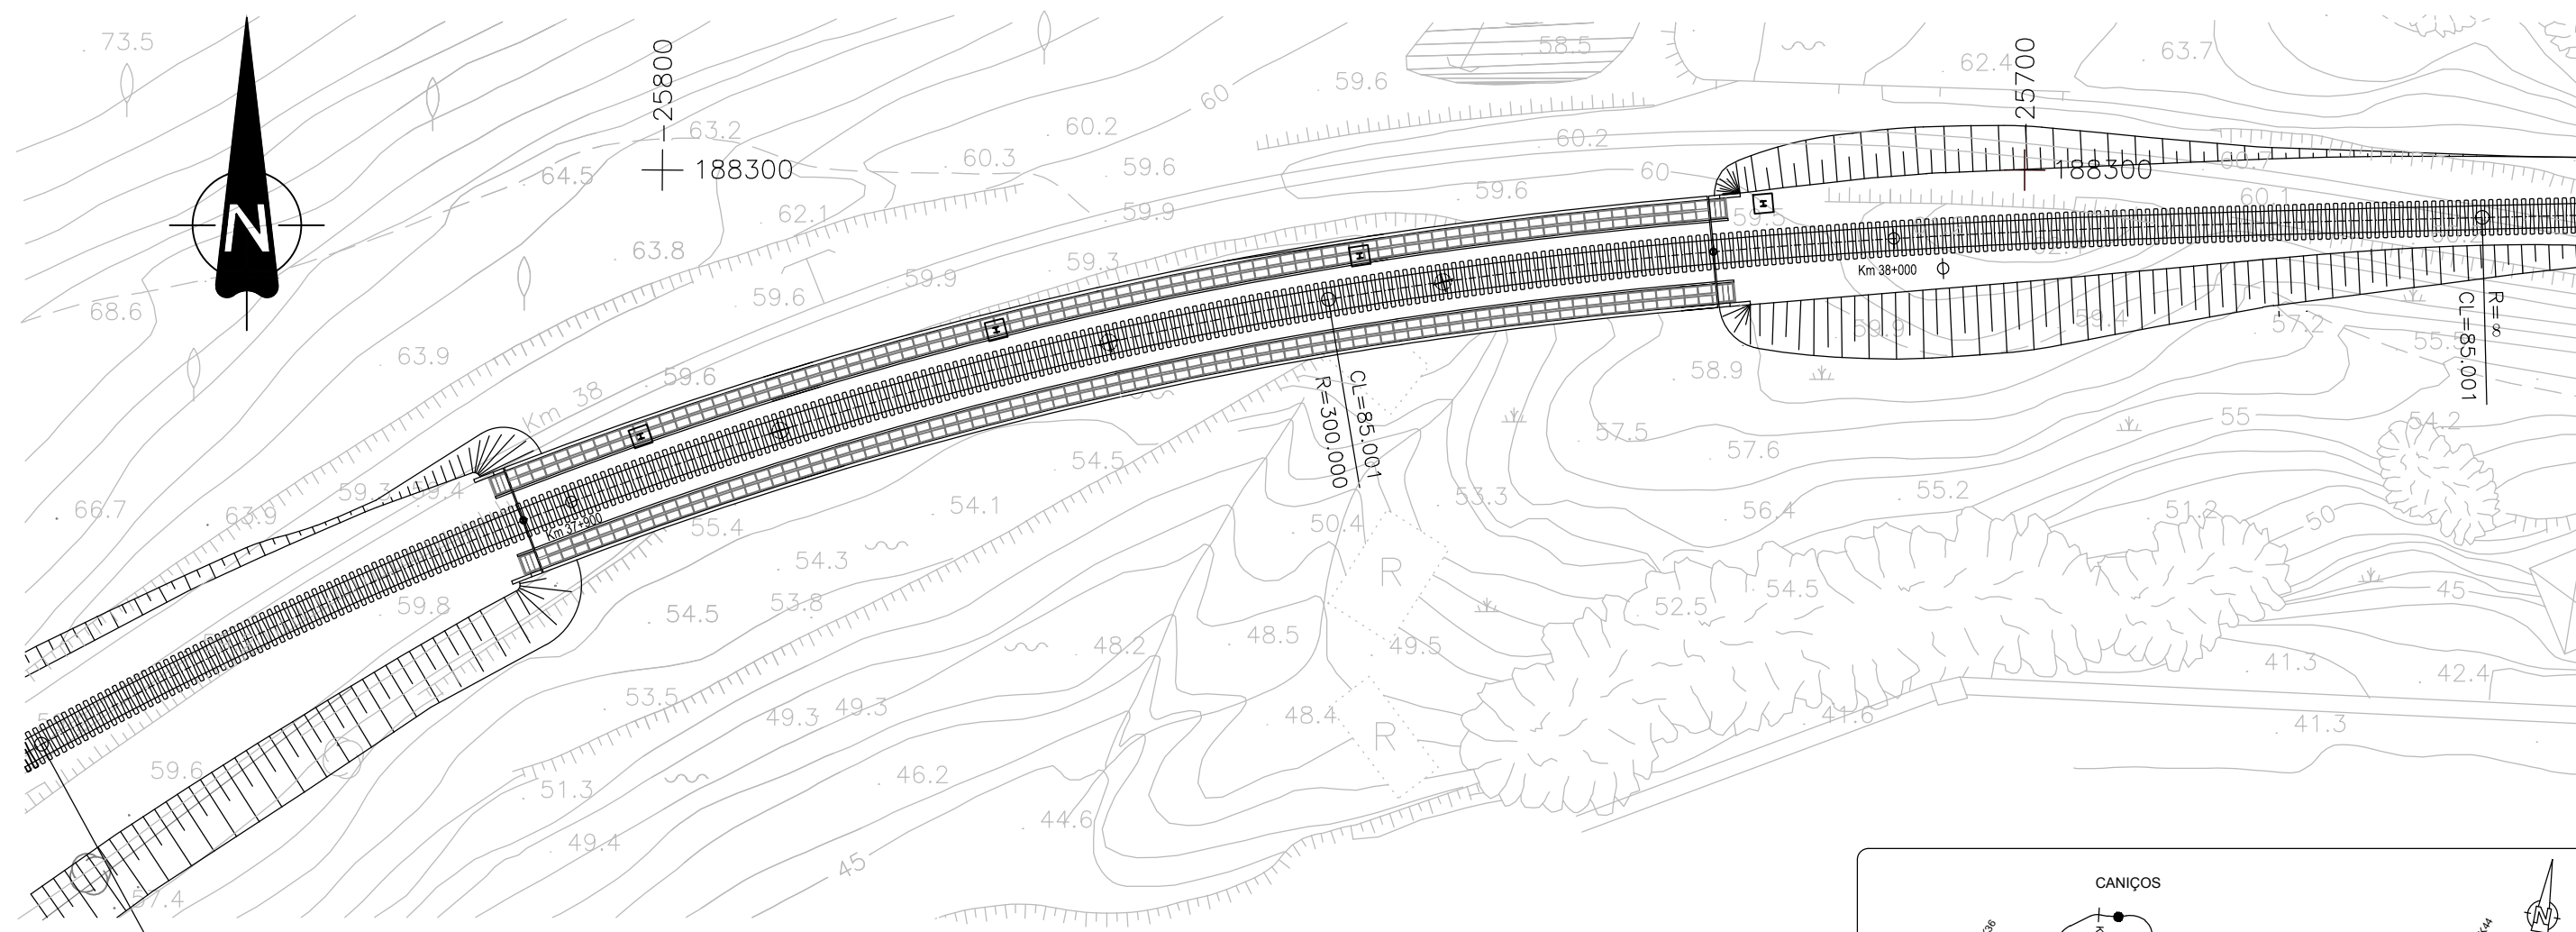