




Secção S0
Esc. 1/100 (A1)
Esc. 1/200 (A3)

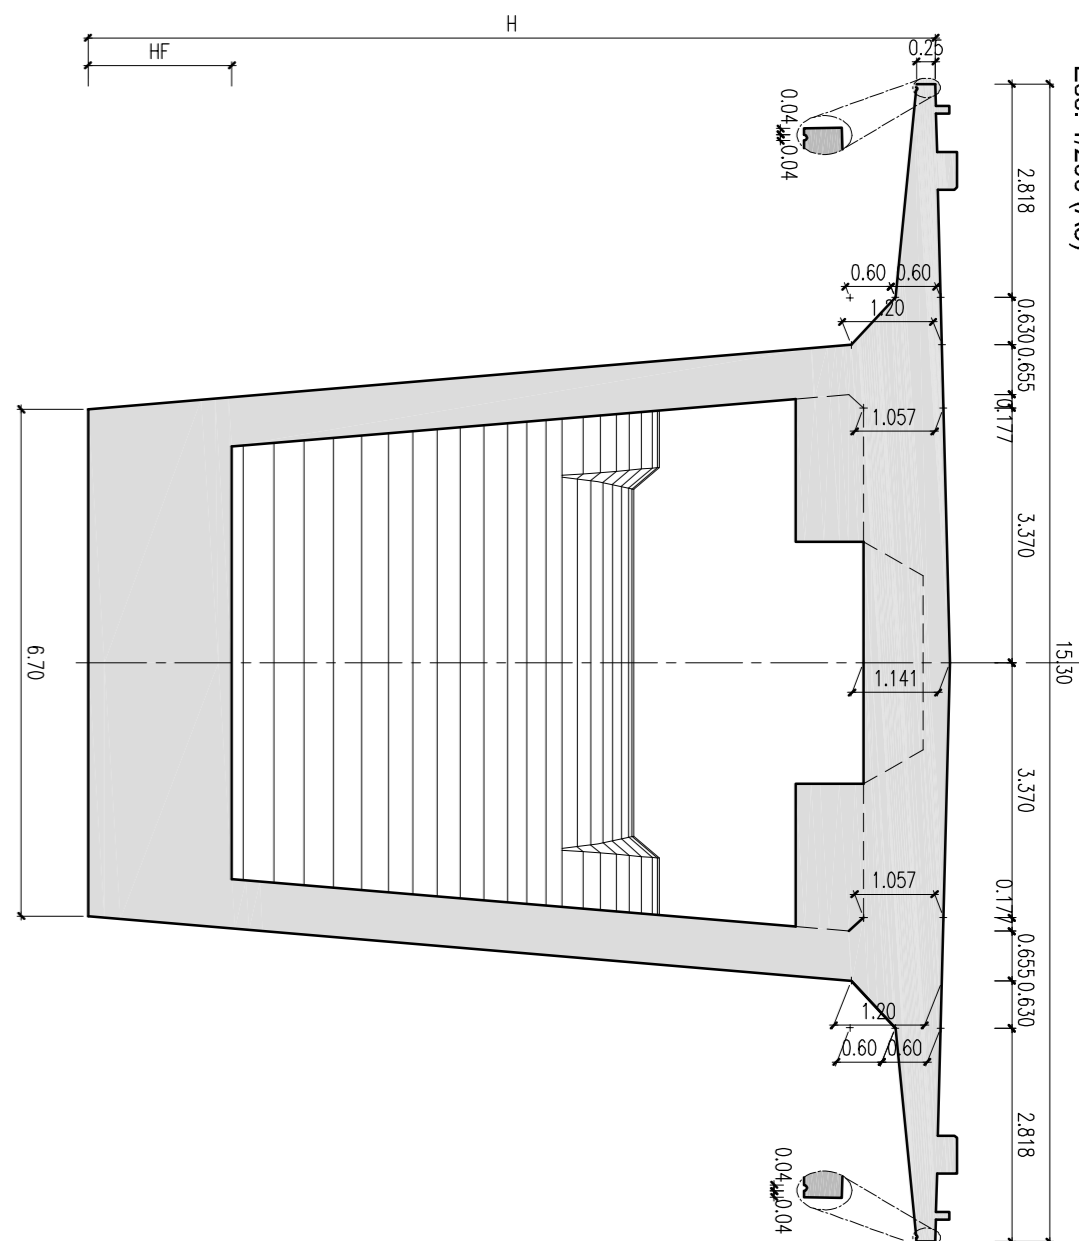


PLANTA DO TABULEIRO - BANZO INFERIOR _ LOCALIZAÇÃO DAS ADUELAS
Esc. 1/200 (A1)
Esc. 1/400 (A3)

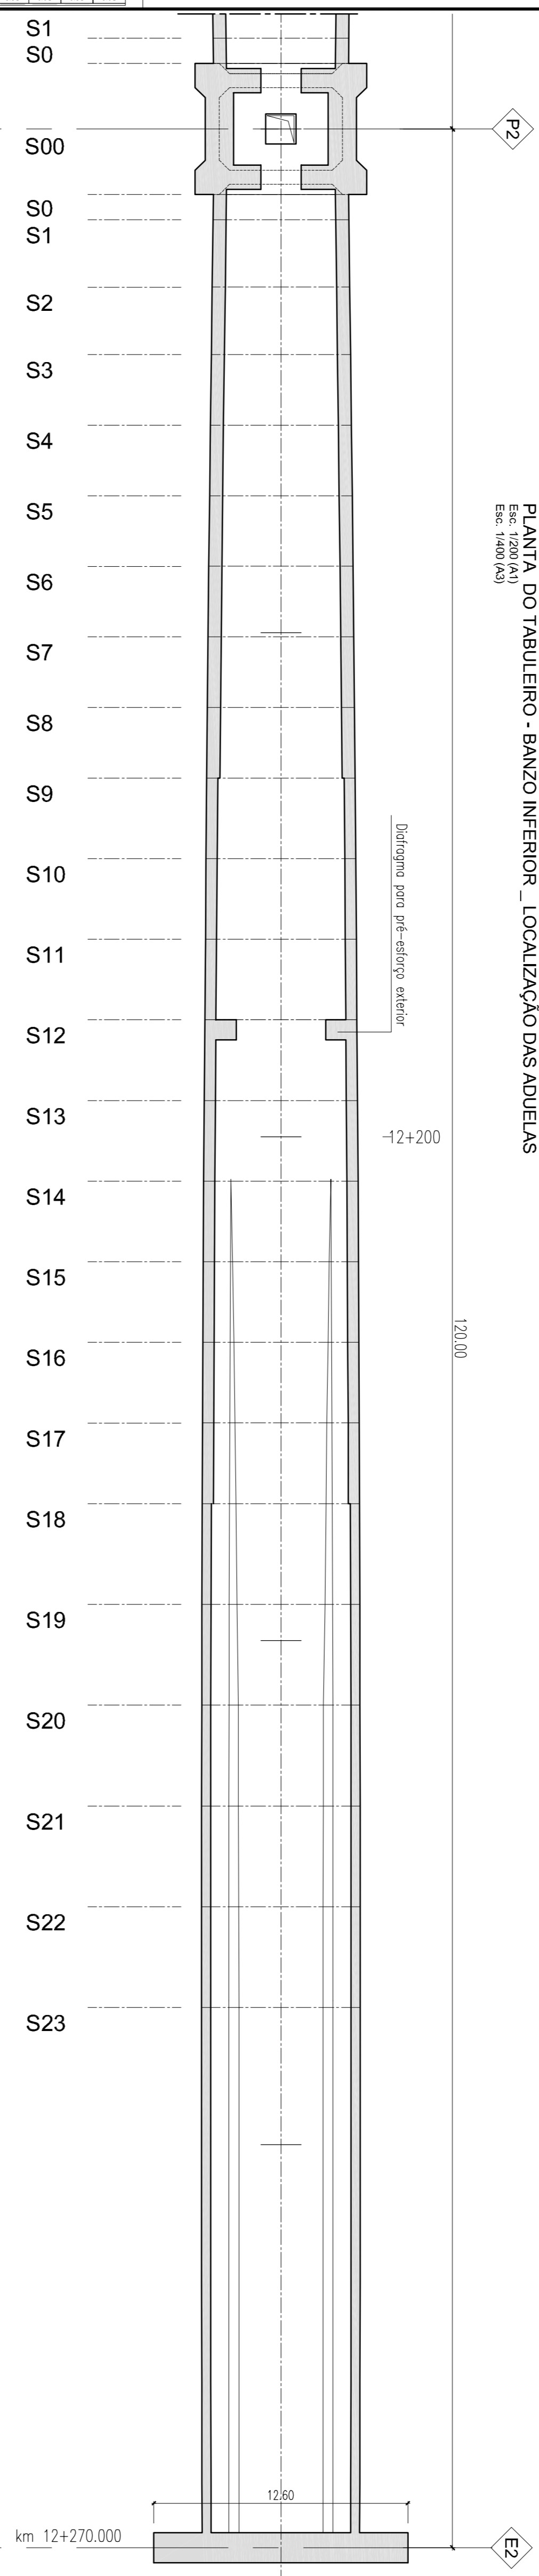

Secção S23
Esc. 1/100 (A1)
Esc. 1/200 (A3)

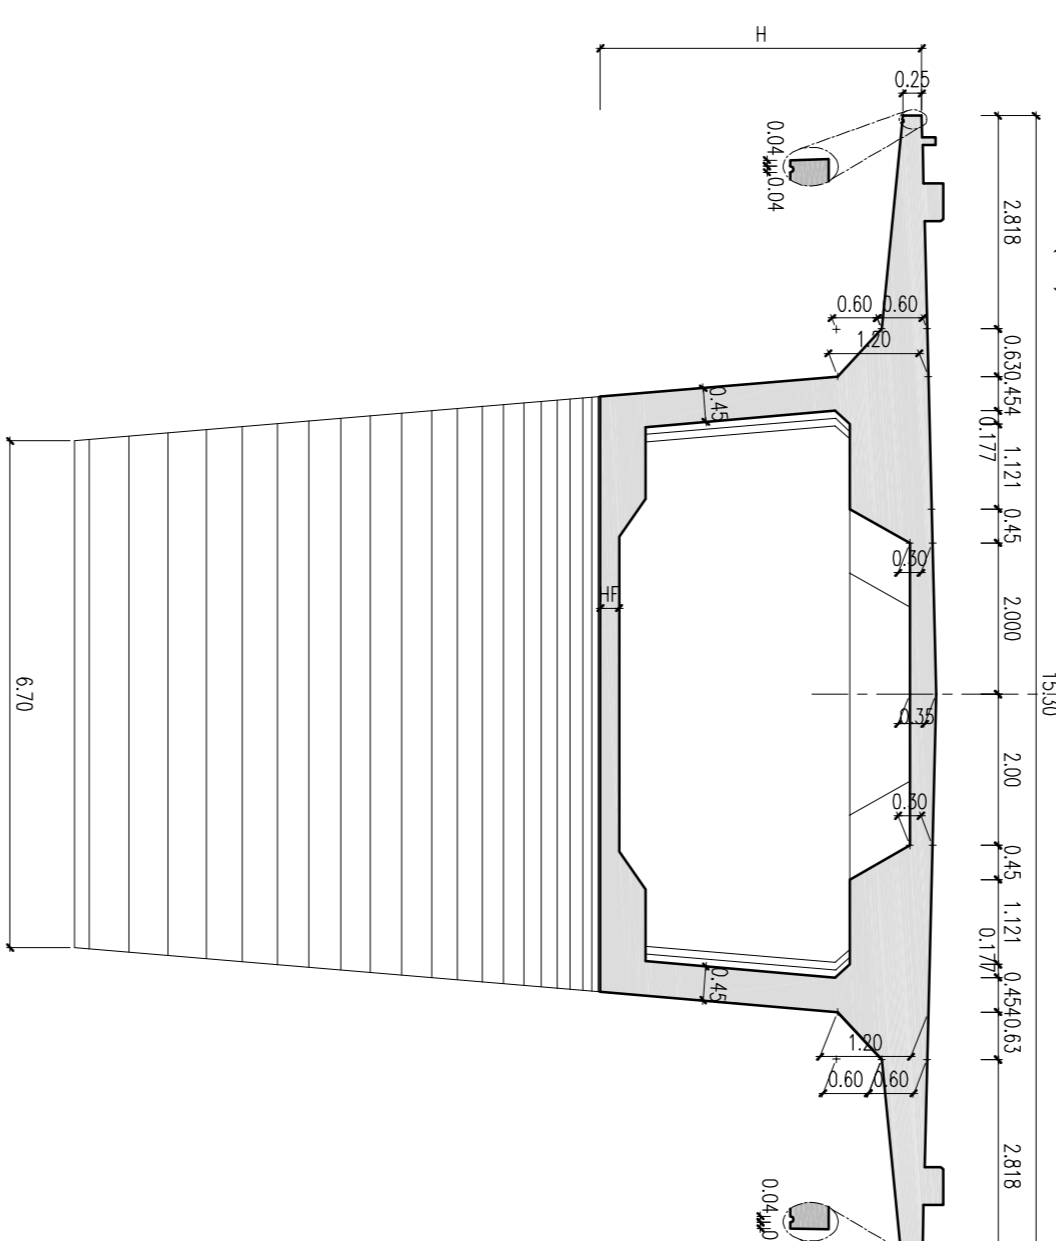

CORTE LONGITUDINAL _ LOCALIZAÇÃO DE SECÇÕES
Esc. 1/200 (A1)
Esc. 1/400 (A3)

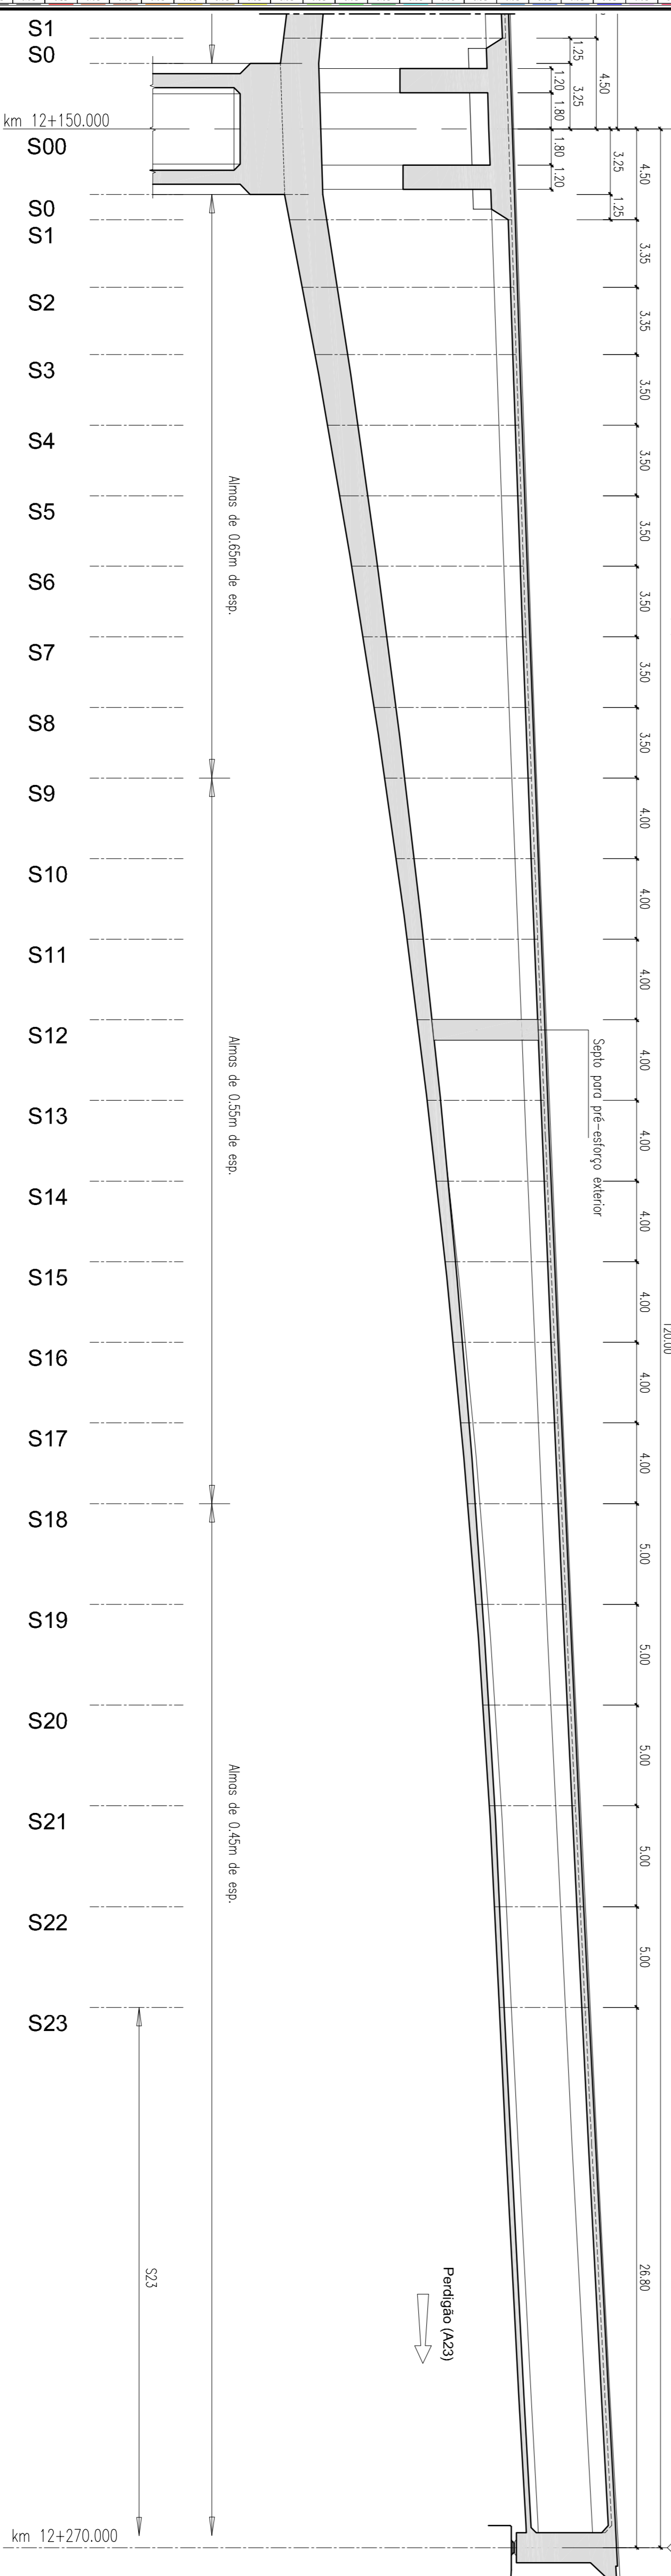

SECÇÃO	H	HF
S0	11,200	1,900
S1	11,008	1,858
S2	10,488	1,741
S3	9,899	1,624
S4	9,463	1,511
S5	8,989	1,402
S6	8,524	1,294
S7	8,105	1,198
S8	7,586	1,101
S9	7,288	1,012
S10	6,881	0,916
S11	6,481	0,824
S12	6,144	0,744
S13	5,808	0,663
S14	5,533	0,587
S15	5,259	0,531
S16	5,030	0,476
S17	4,318	0,424
S18	4,650	0,380
S19	4,484	0,334
S20	4,365	0,289
S21	4,277	0,272
S22	4,2502	0,259
SF _ S23	4,250	0,250