


Report generated by DesignBuilder v3.2.0.008 on 18-05-2013 18:14:50

Site Projecto
Assessor: Vitor Gomes
Company: ISEL


ANEXO A - Funcionamento
Fachadas Ventiladas Verão

Simulation Data for Edificio Nau, Piso 1, FV E 1P1

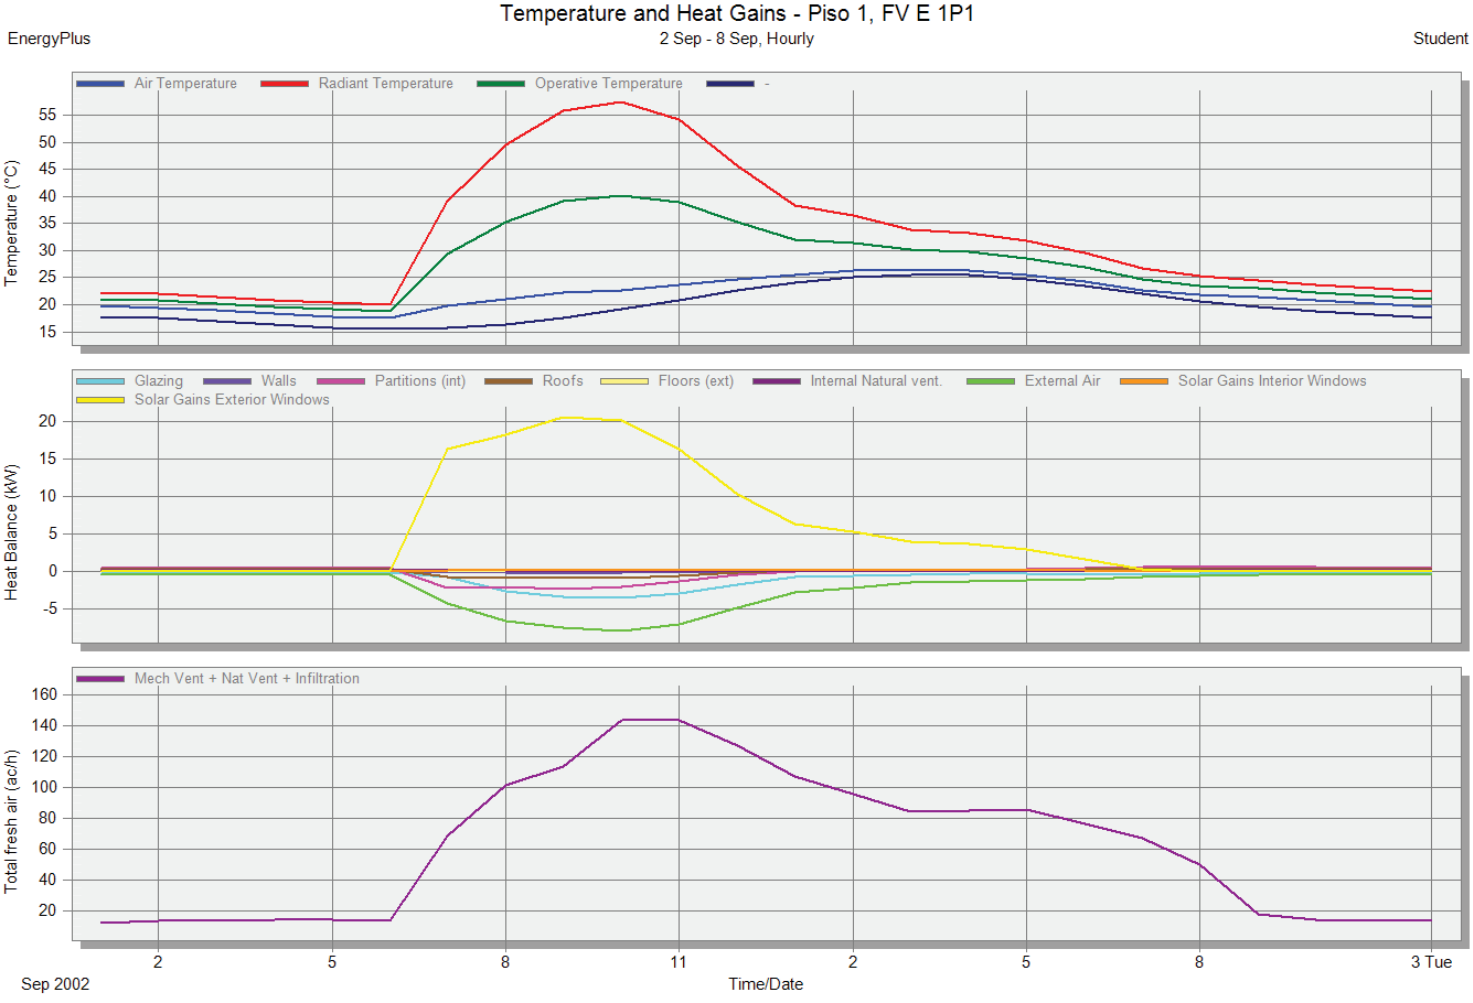


FACHADA VENTILADA ESTE1

Simulation Data for Edificio Nau, Piso 1, FV E 2P1

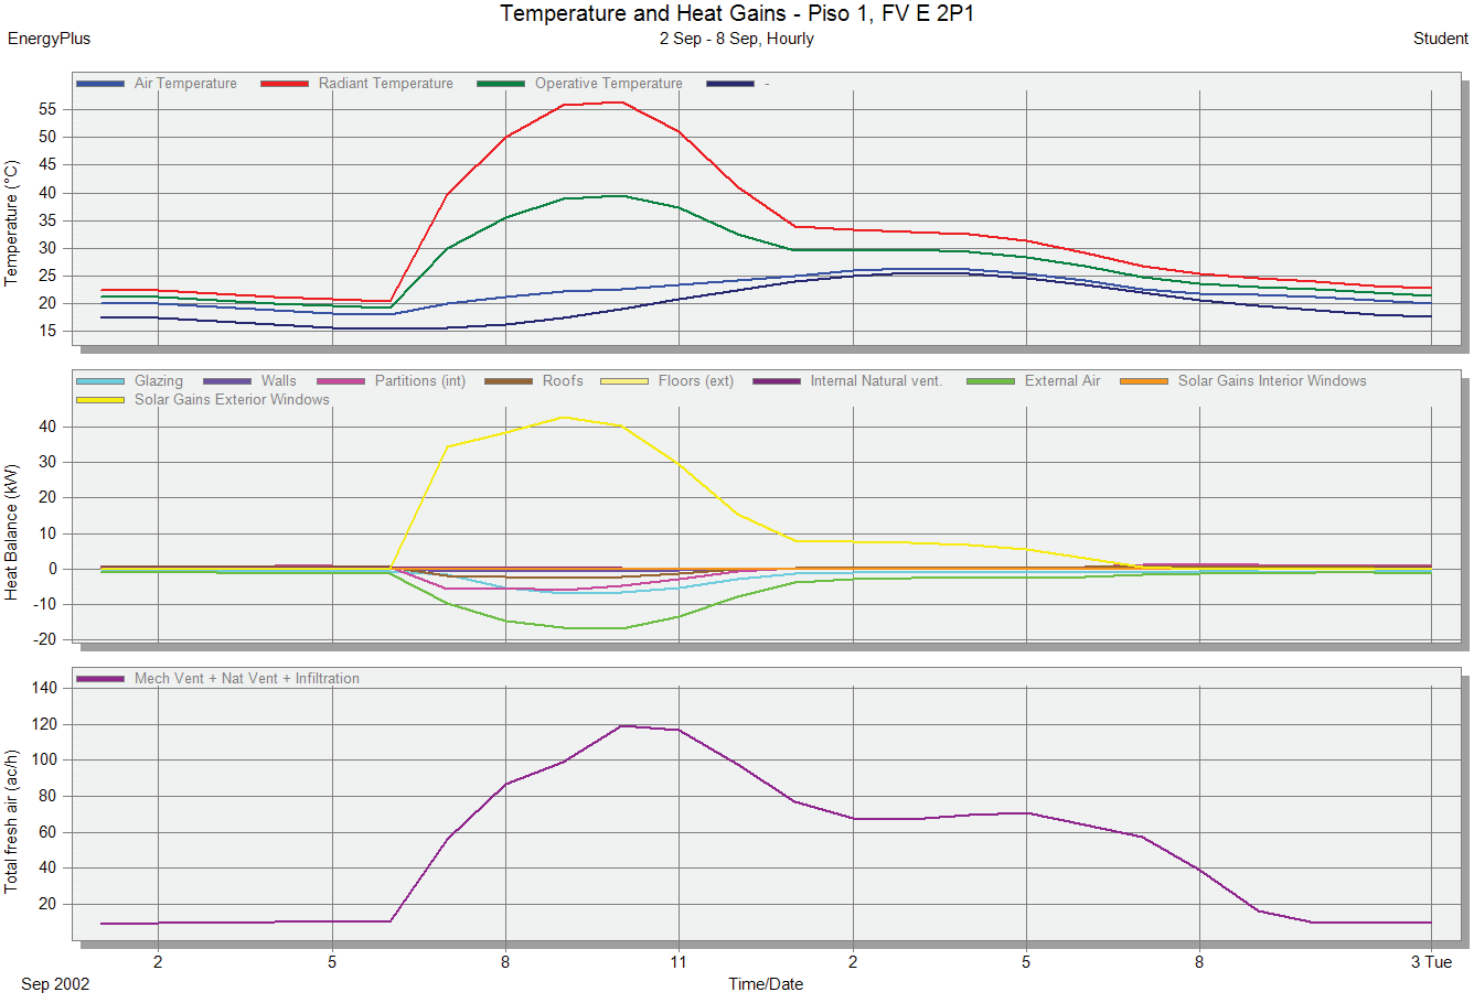


FACHADA VENTILADA ESTE2

Simulation Data for Edificio Nau, Piso 1, FV S 1P1

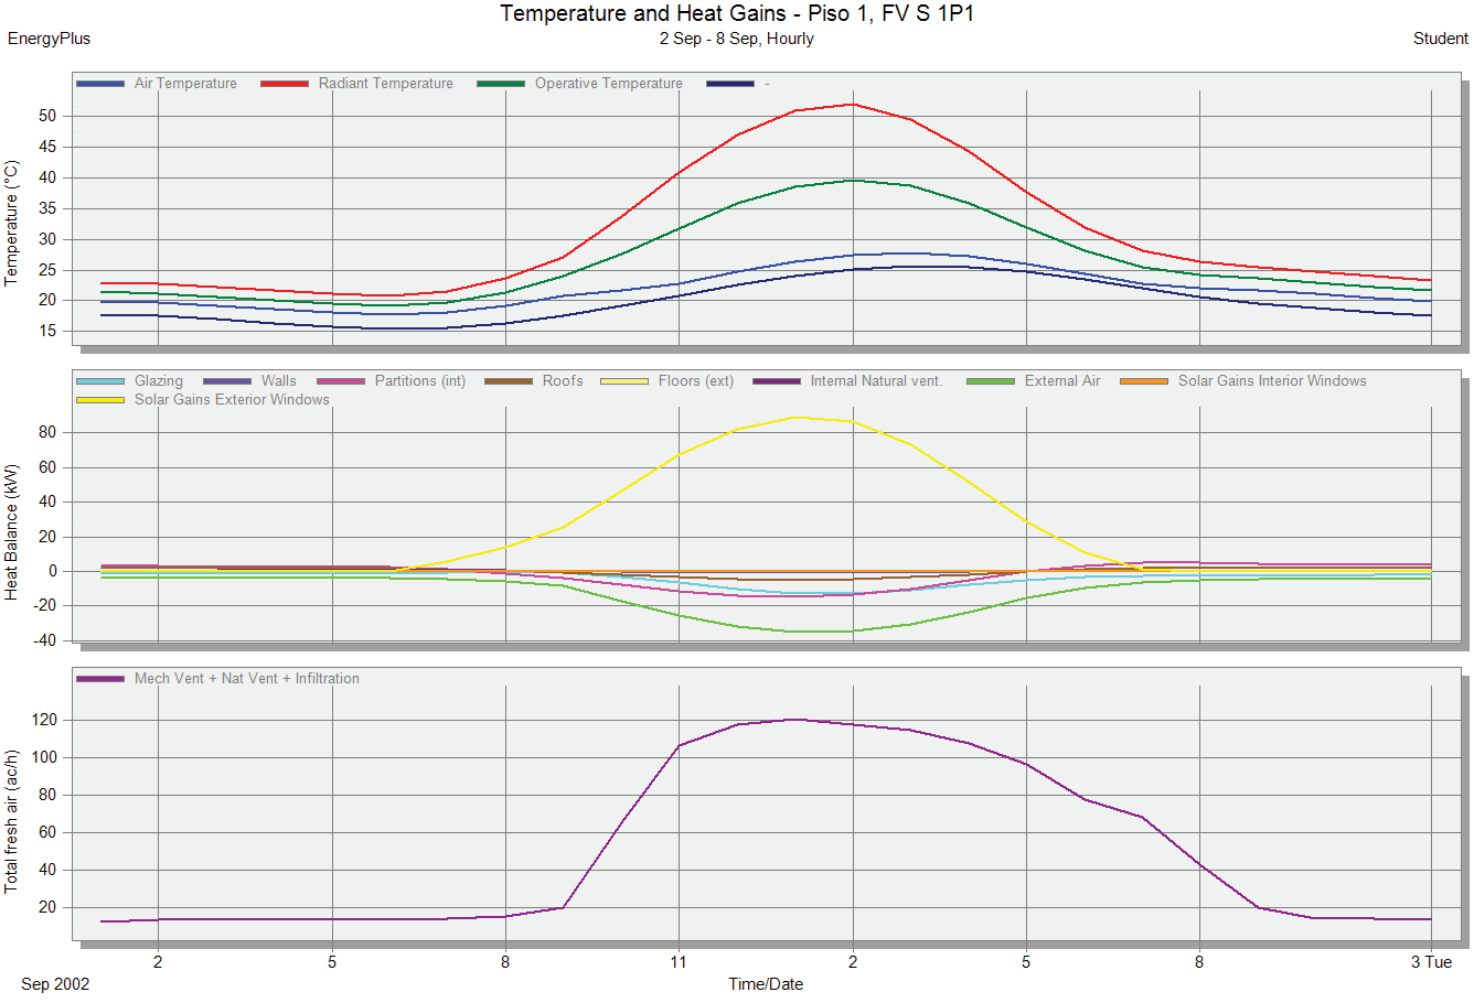


FACHADA VENTILADA SUL

Simulation Data for Edificio Nau, Piso 1, FV N 1P1

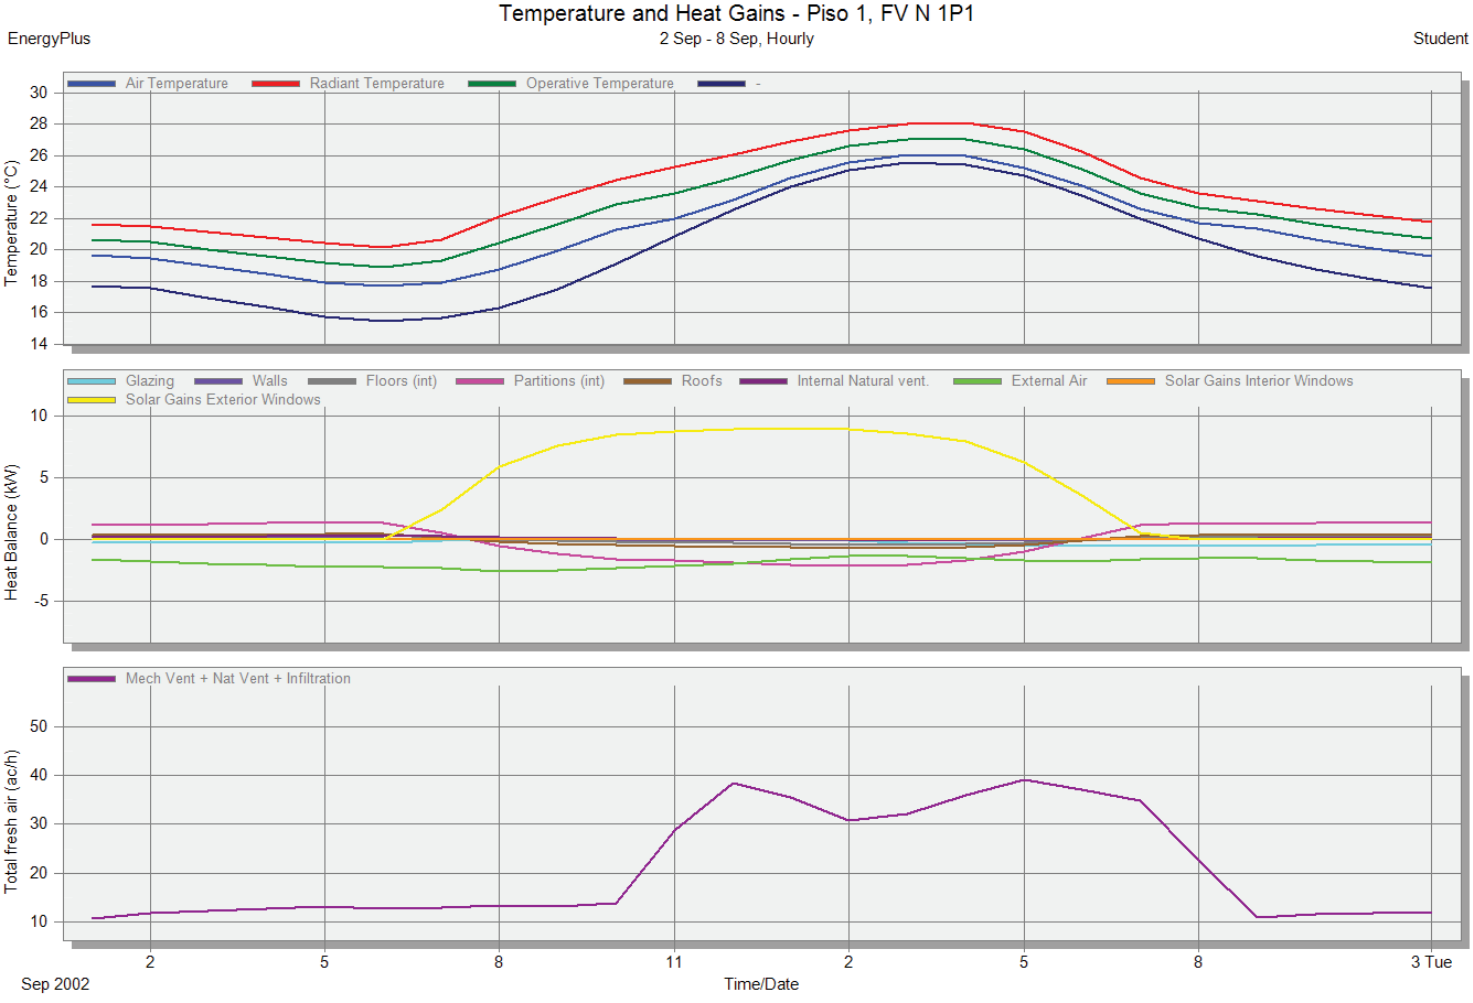

FACHADA VENTILADA NORTE1

Simulation Data for Edificio Nau, Piso 1, FV N 2P1

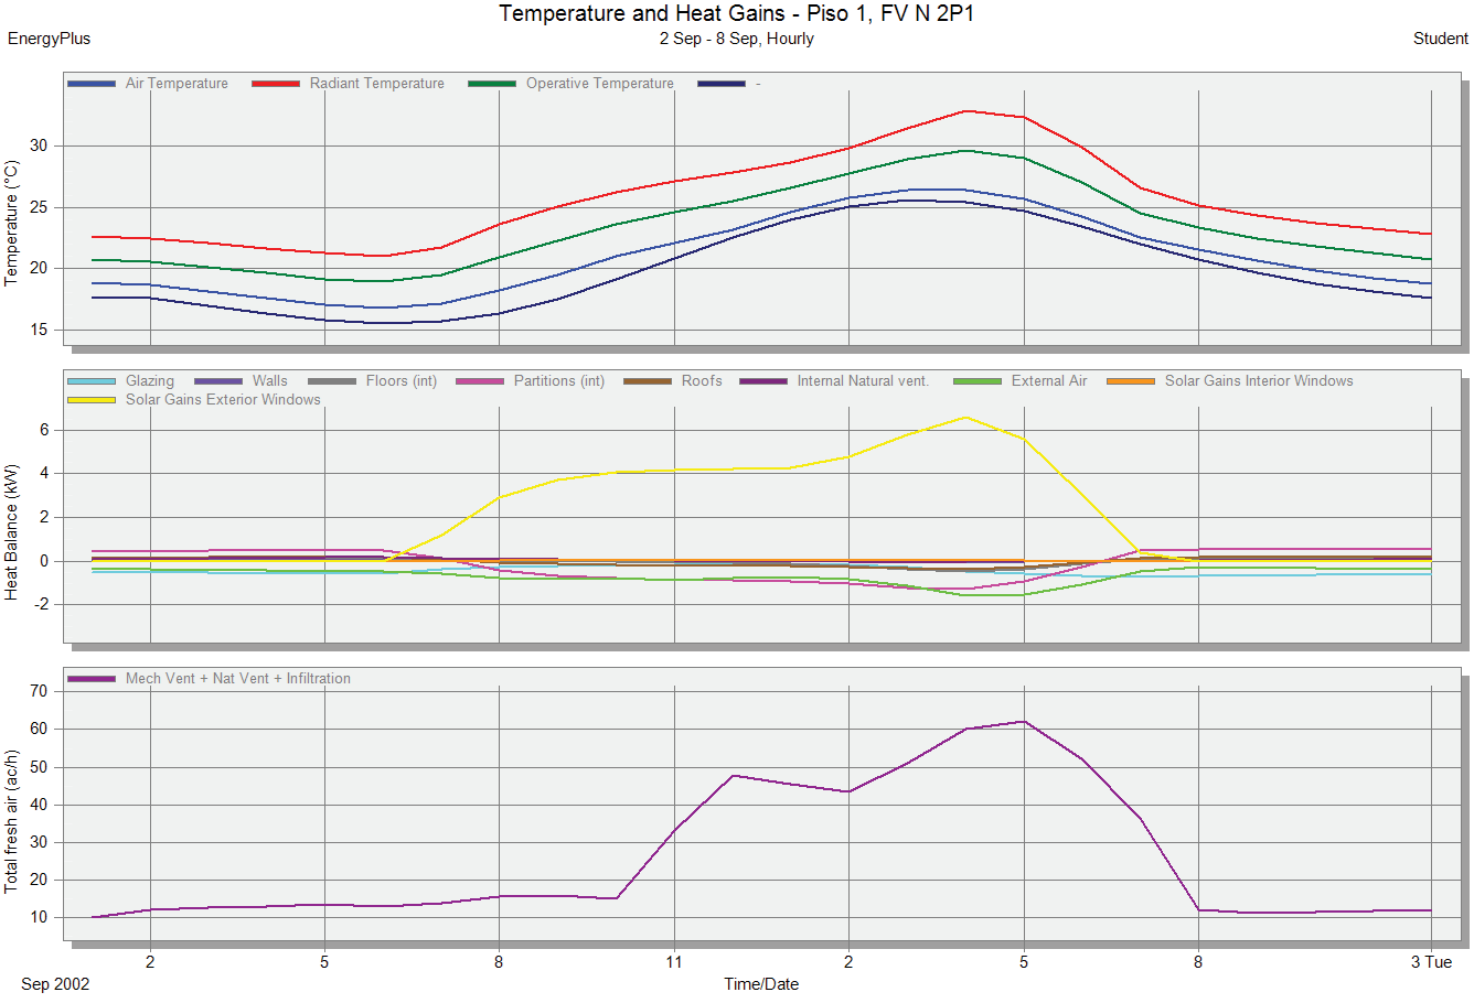

FACHADA VENTILADA NORTE2