


**ALÇADO**  
A1 - 1/100 ; A3 - 1/200

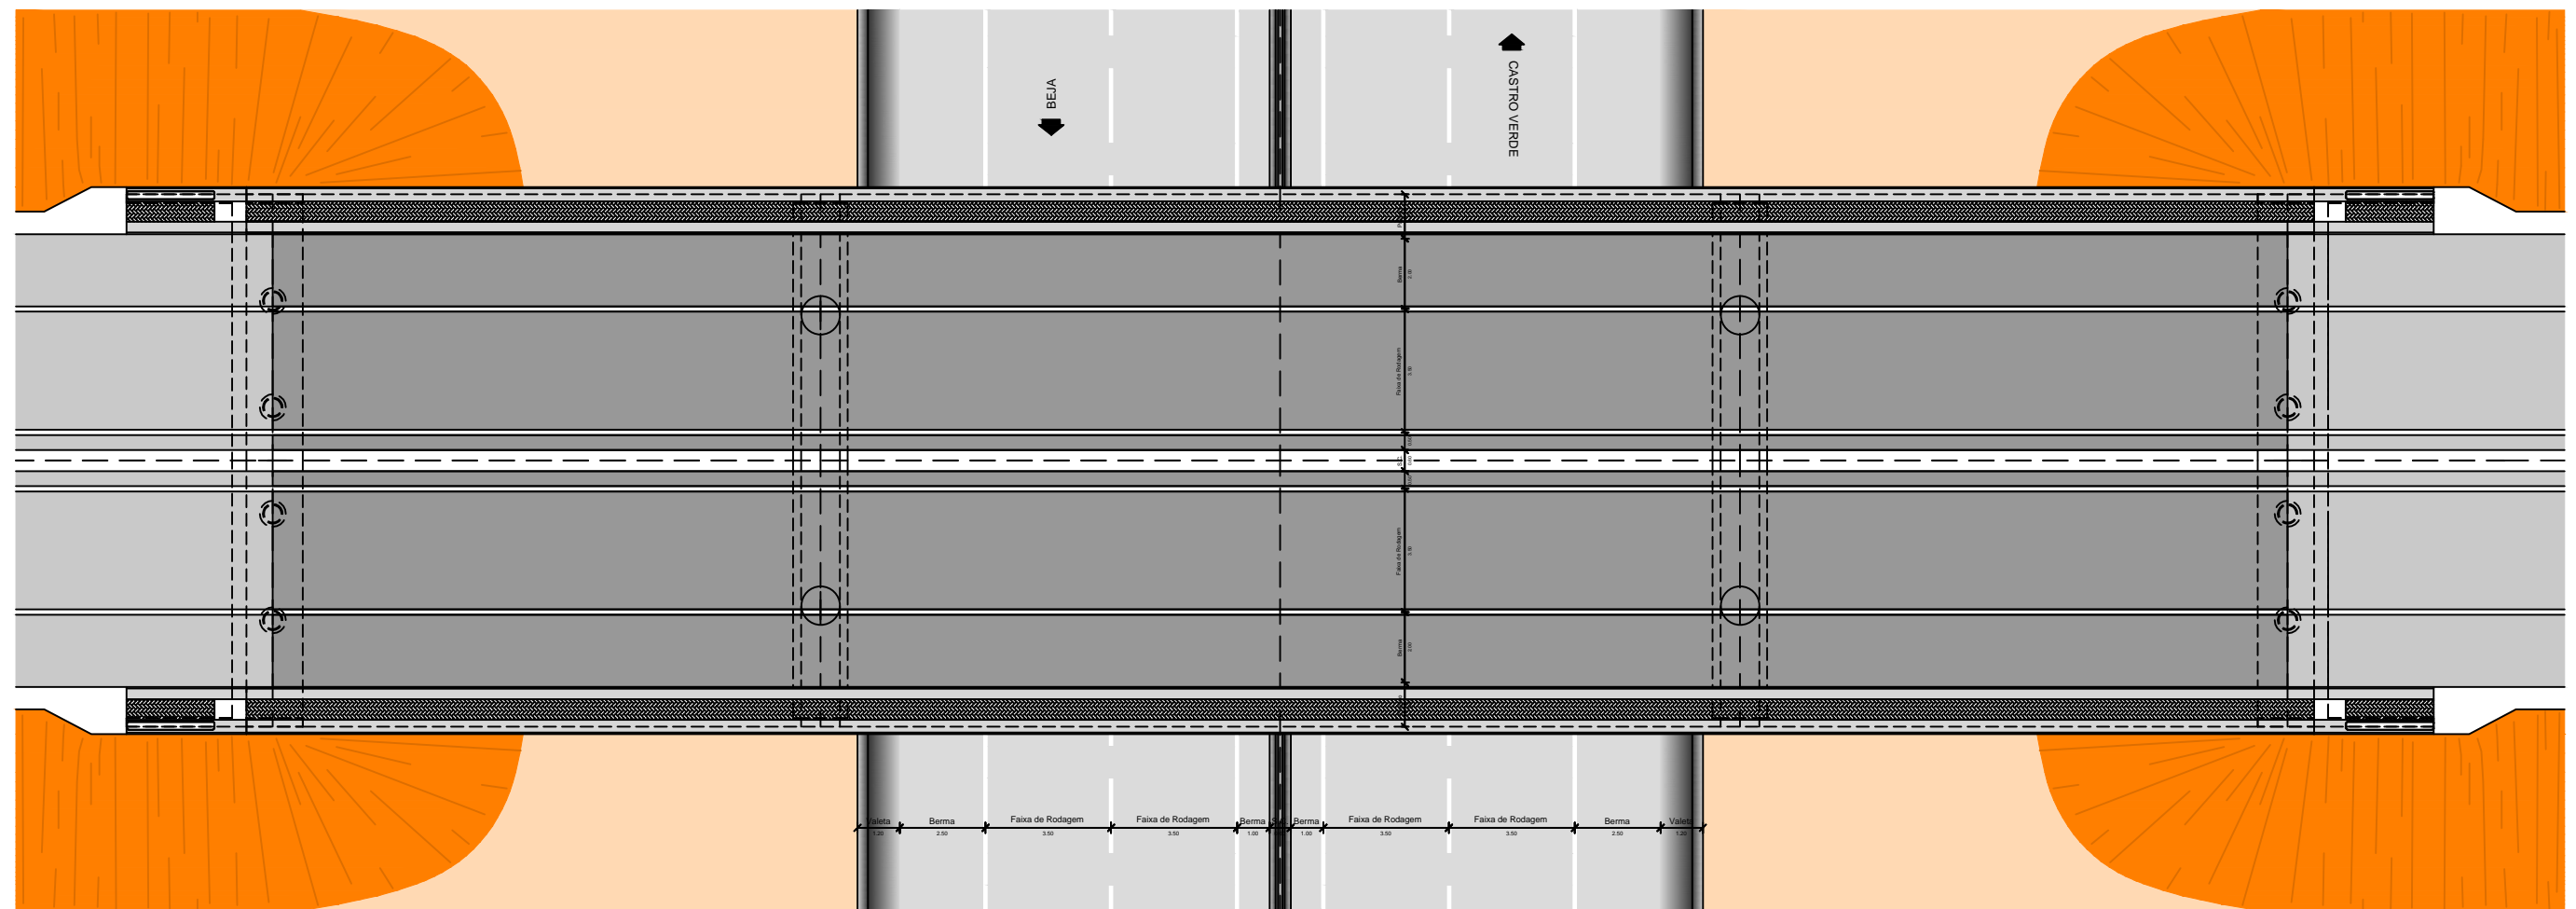

**PLANTA**  
A1 - 1/100 ; A3 - 1/200